

1 COVER

# Autodesk<sup>®</sup> Revit<sup>®</sup>

www.autodesk.com/revit

Consultant
Address
Address
Phone
Fax
e-mail

Consultant
Address
Address
Address
Address
Address
Phone
Fax
e-mail

No.	Description	Da

Jonathan Gonzalez
Jackson Residences
COVER

Project number

Date

Drawn by

Checked by

Project Number


Issue Date

Author

Checker

Scale

**A1** 

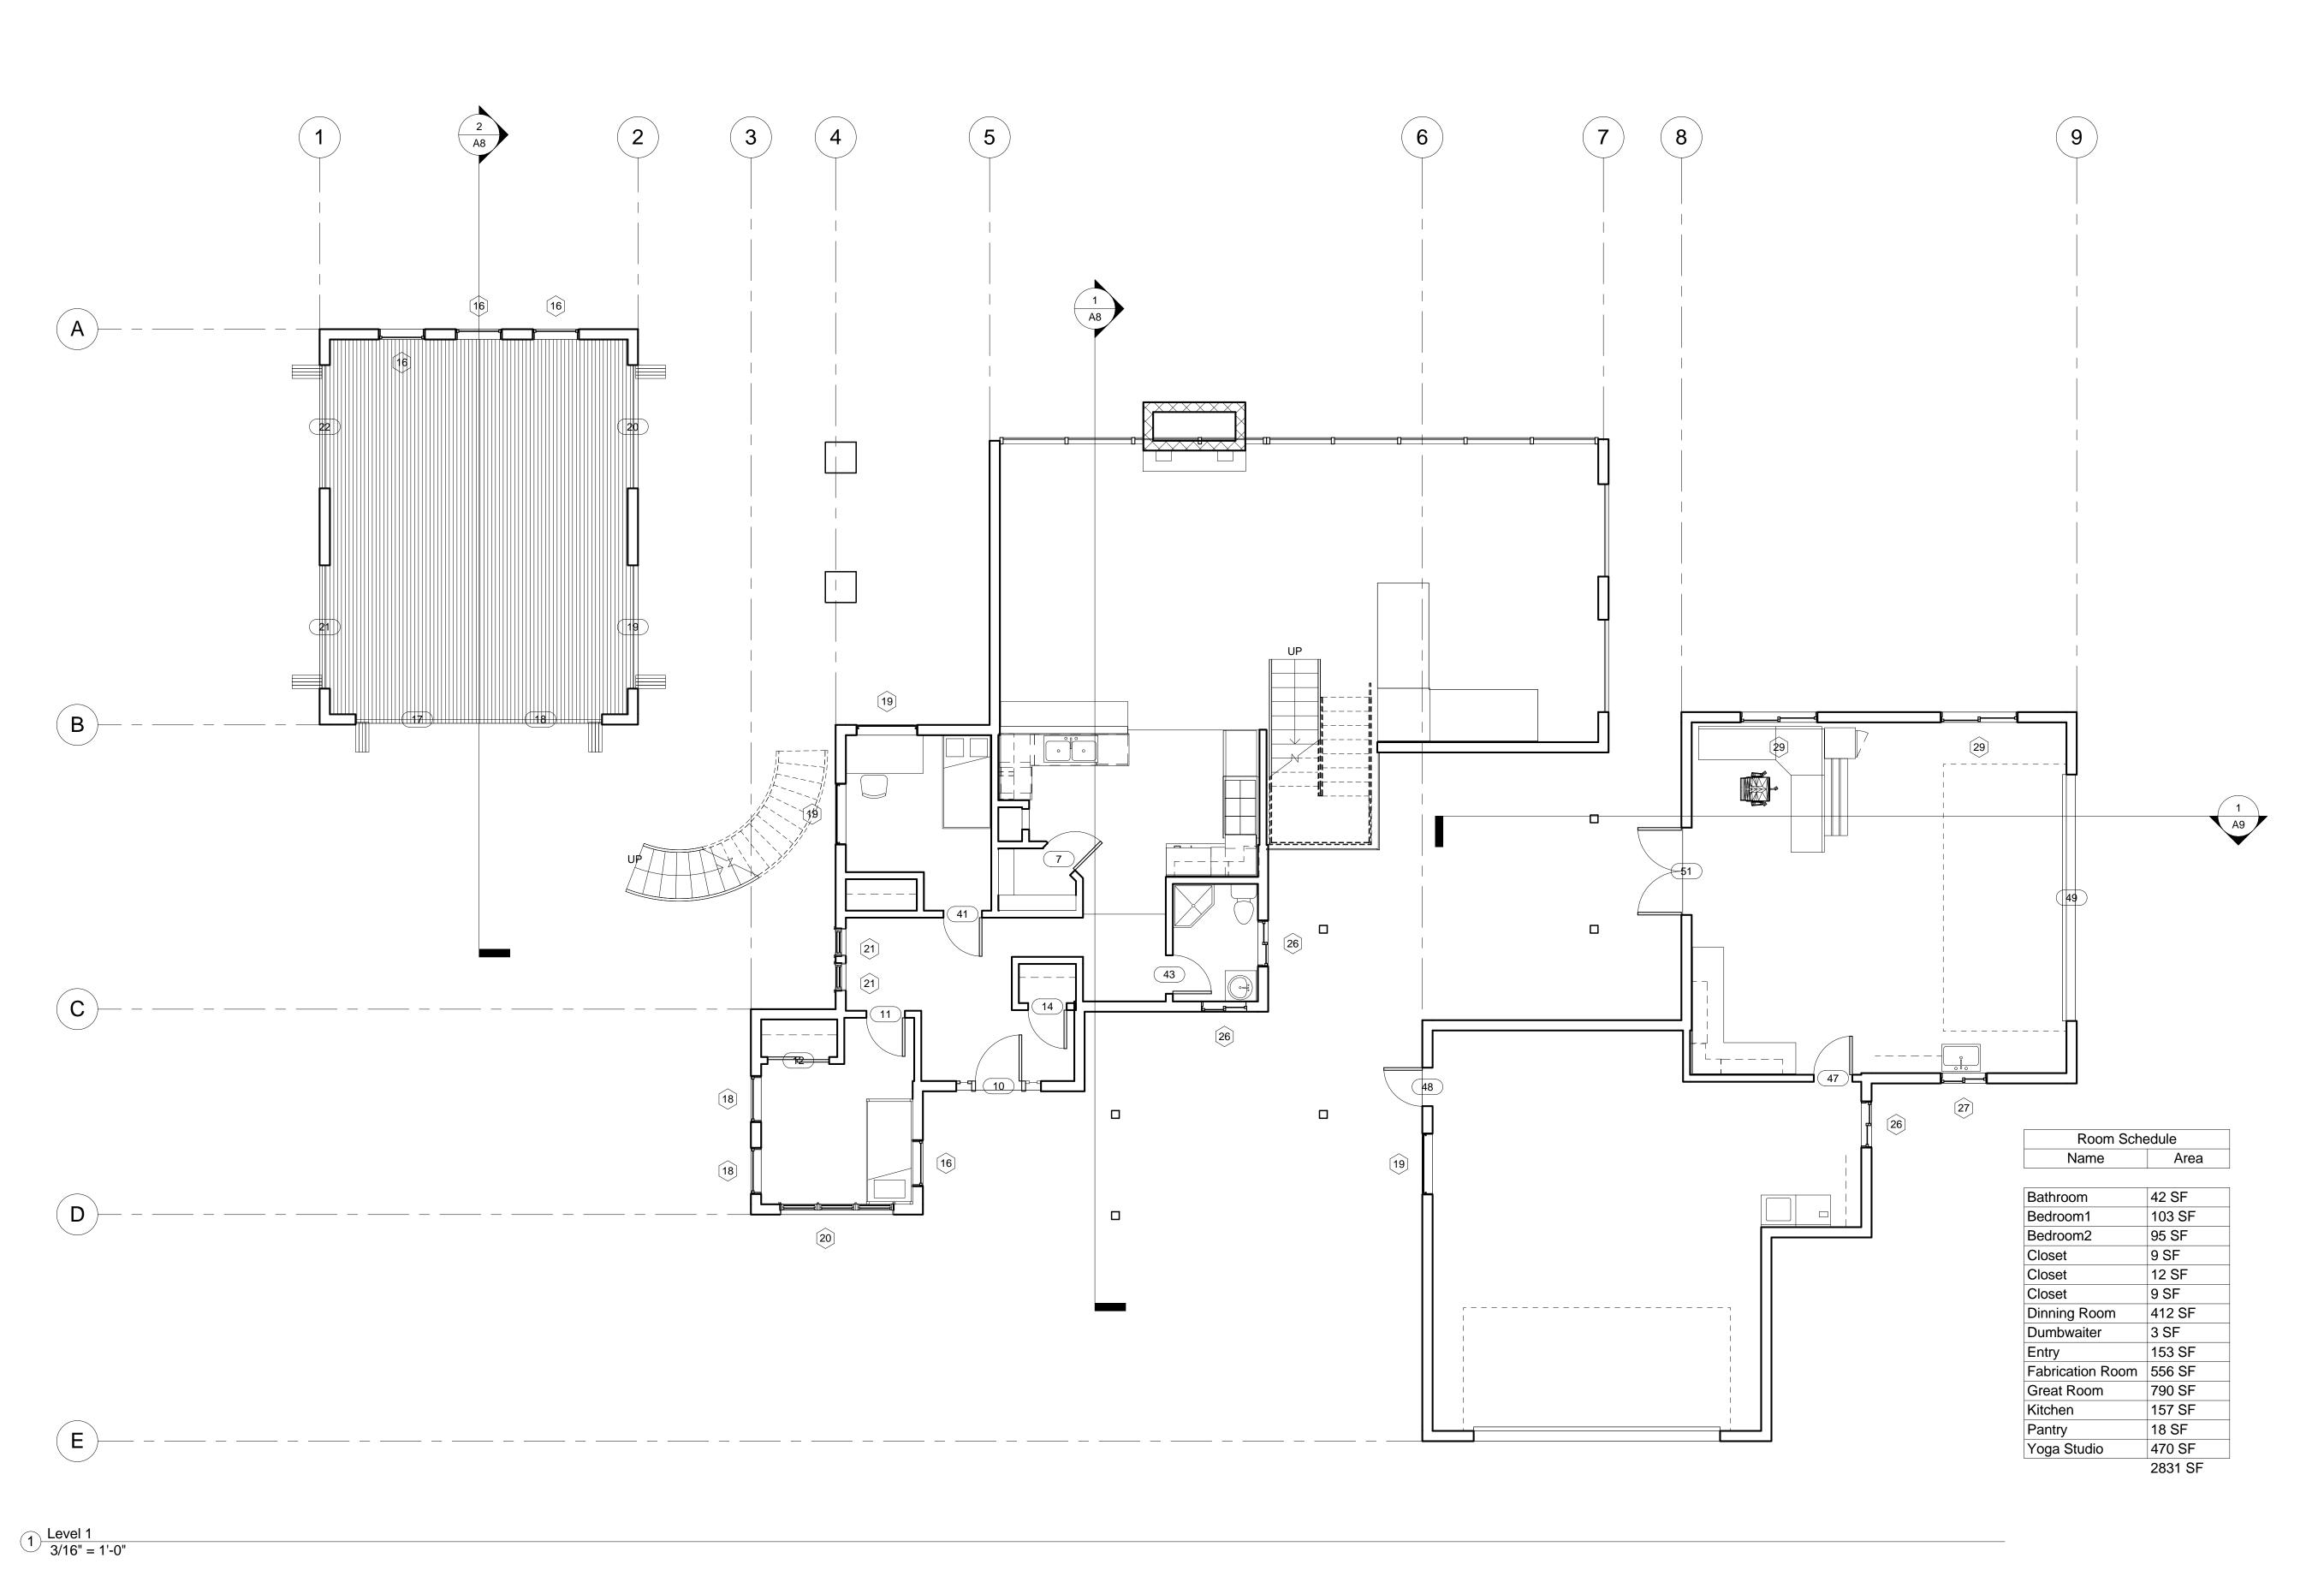

www.autodesk.com/revit

Consultant
Address
Address
Phone
Fax
e-mail

Consultant Address Address Phone Fax e-mail

No. Description Date

Jonathan Gonzalez
Jackson Residences
FLOOR PLAN LV1

Project number

Date

Drawn by

Checked by

Project Number


Issue Date

Author

Checker

A2

Scale

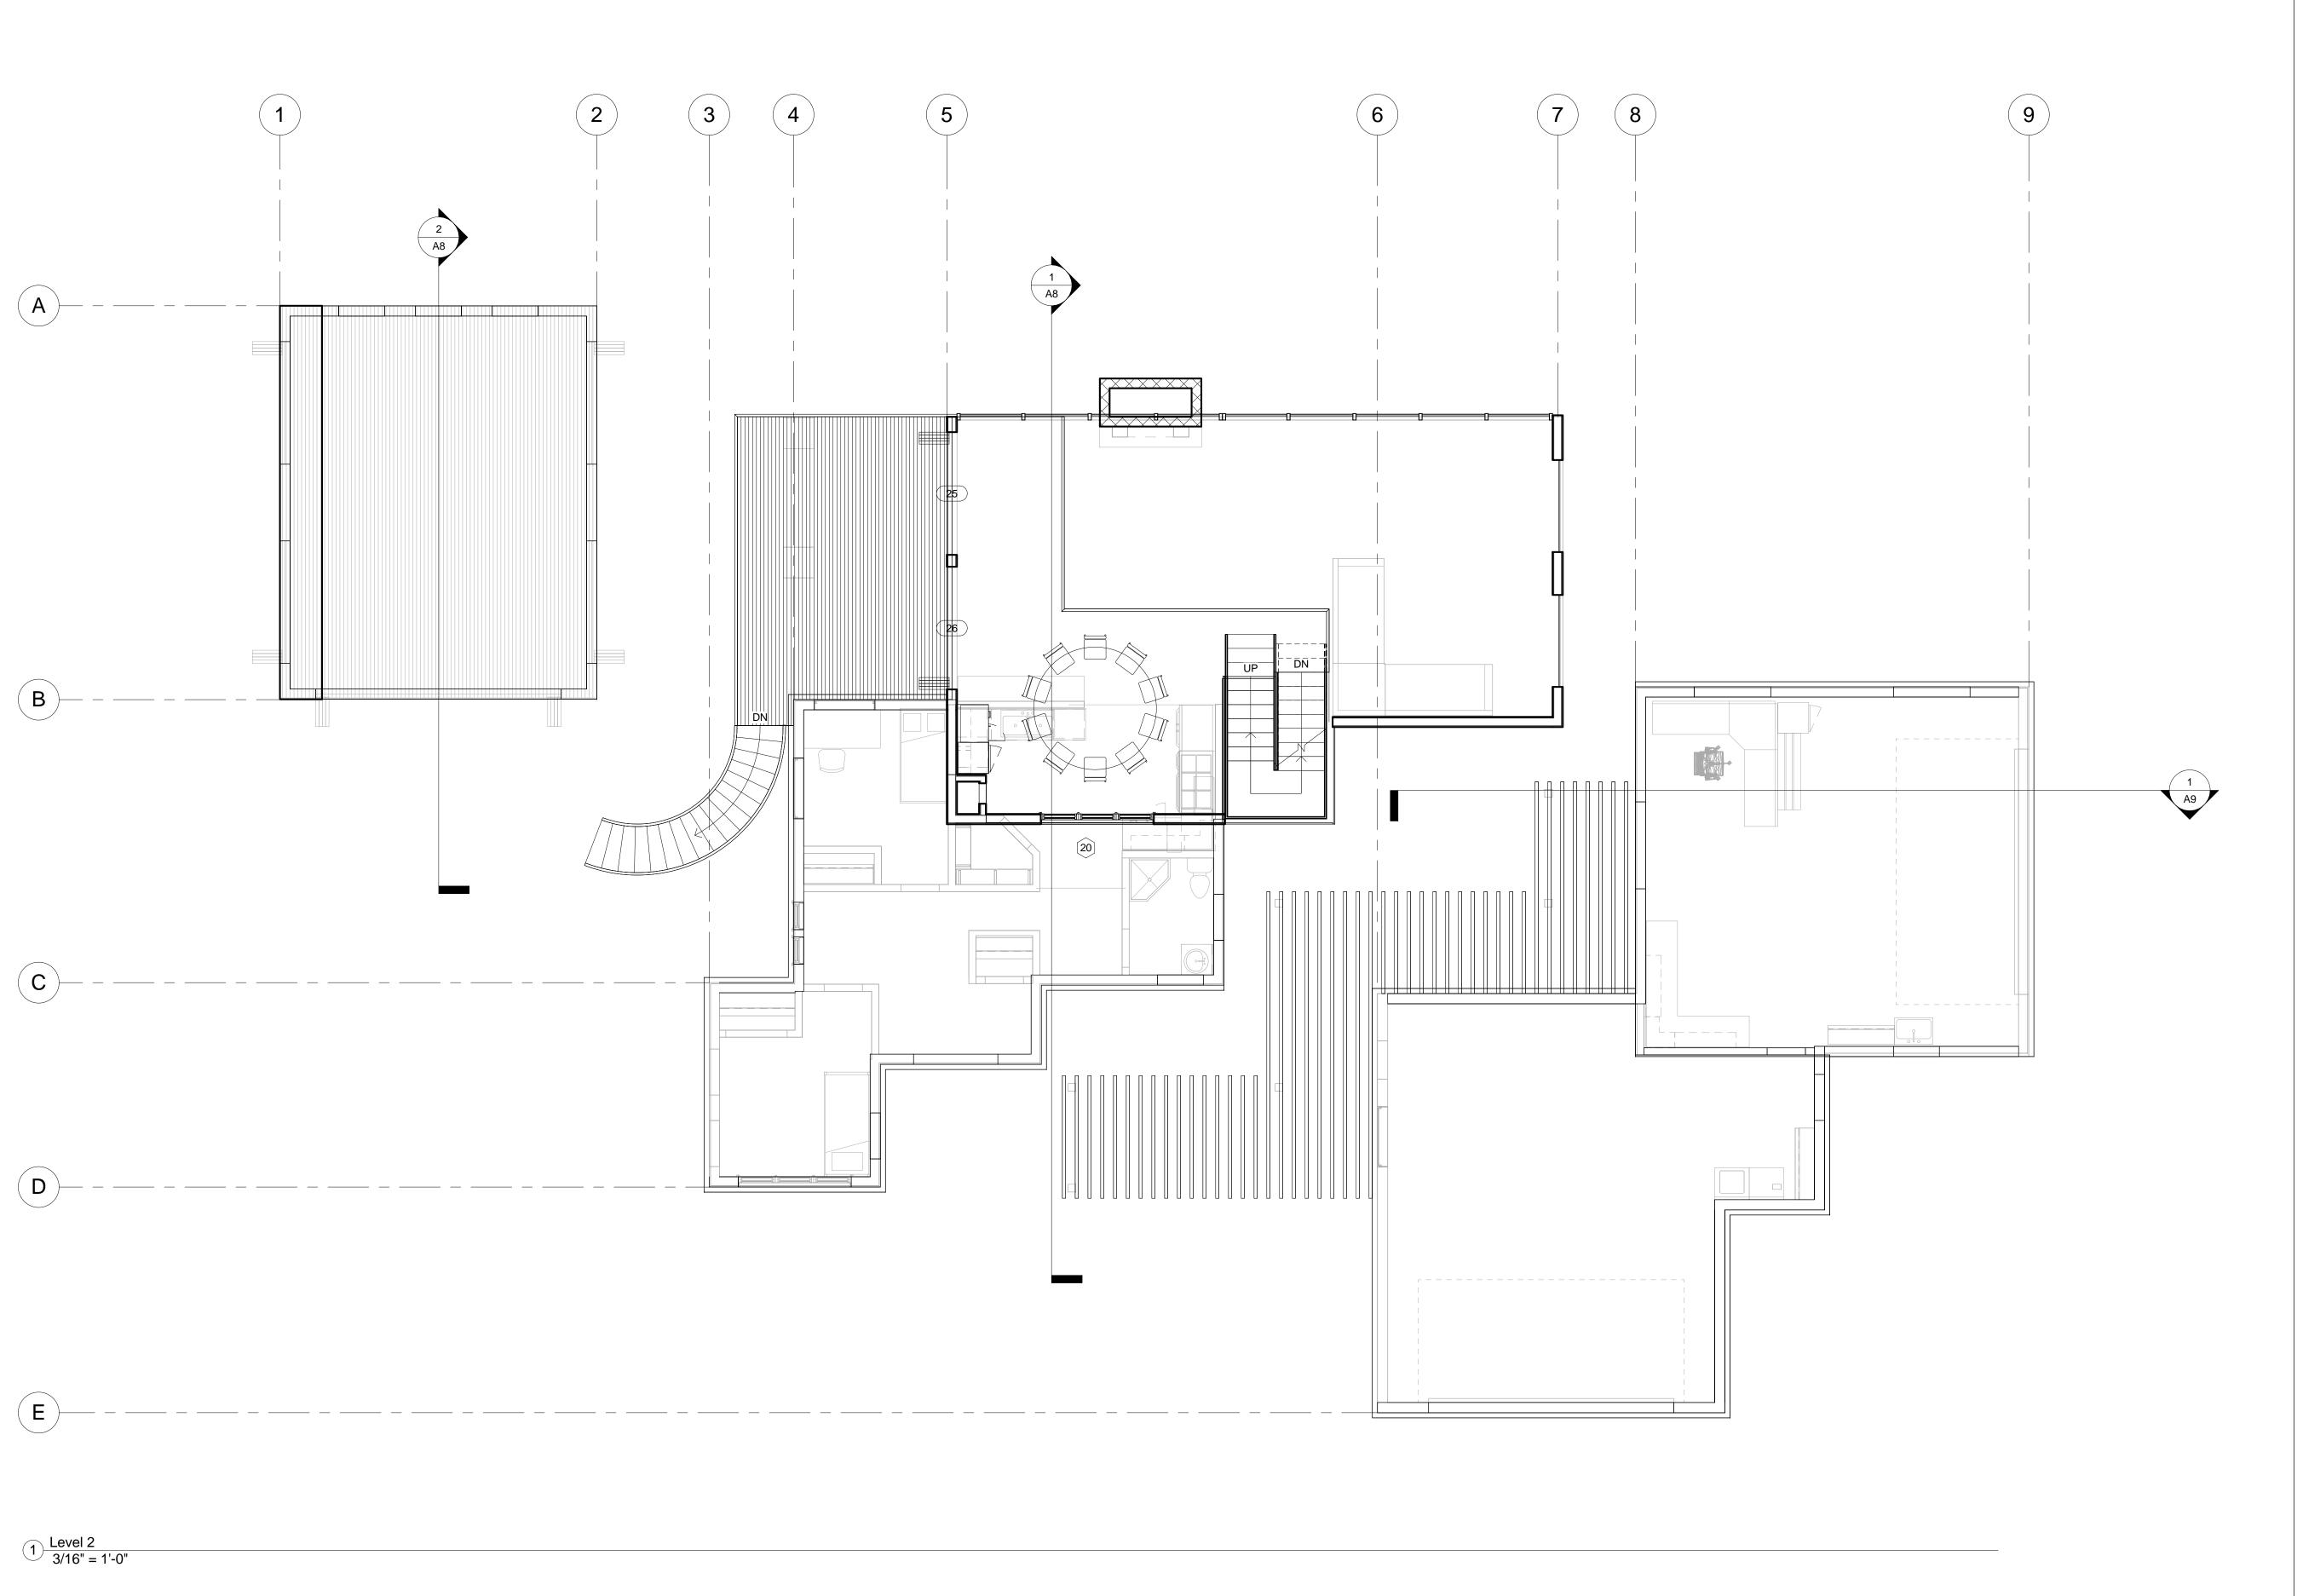

www.autodesk.com/revit

Consultant
Address
Address
Phone
Fax
e-mail

Consultant
Address
Address
Phone
Fax
e-mail

Consultant Address Address Phone Fax e-mail

Consultant Address Address Phone Fax e-mail

Consultant Address Address Phone Fax e-mail

No. Description Date

Jonathan Gonzalez
Jackson Residences
FLOOR PLAN LV2

Project number

Date

Drawn by

Checked by

Project Number


Issue Date

Author

Checker

A3

Scale

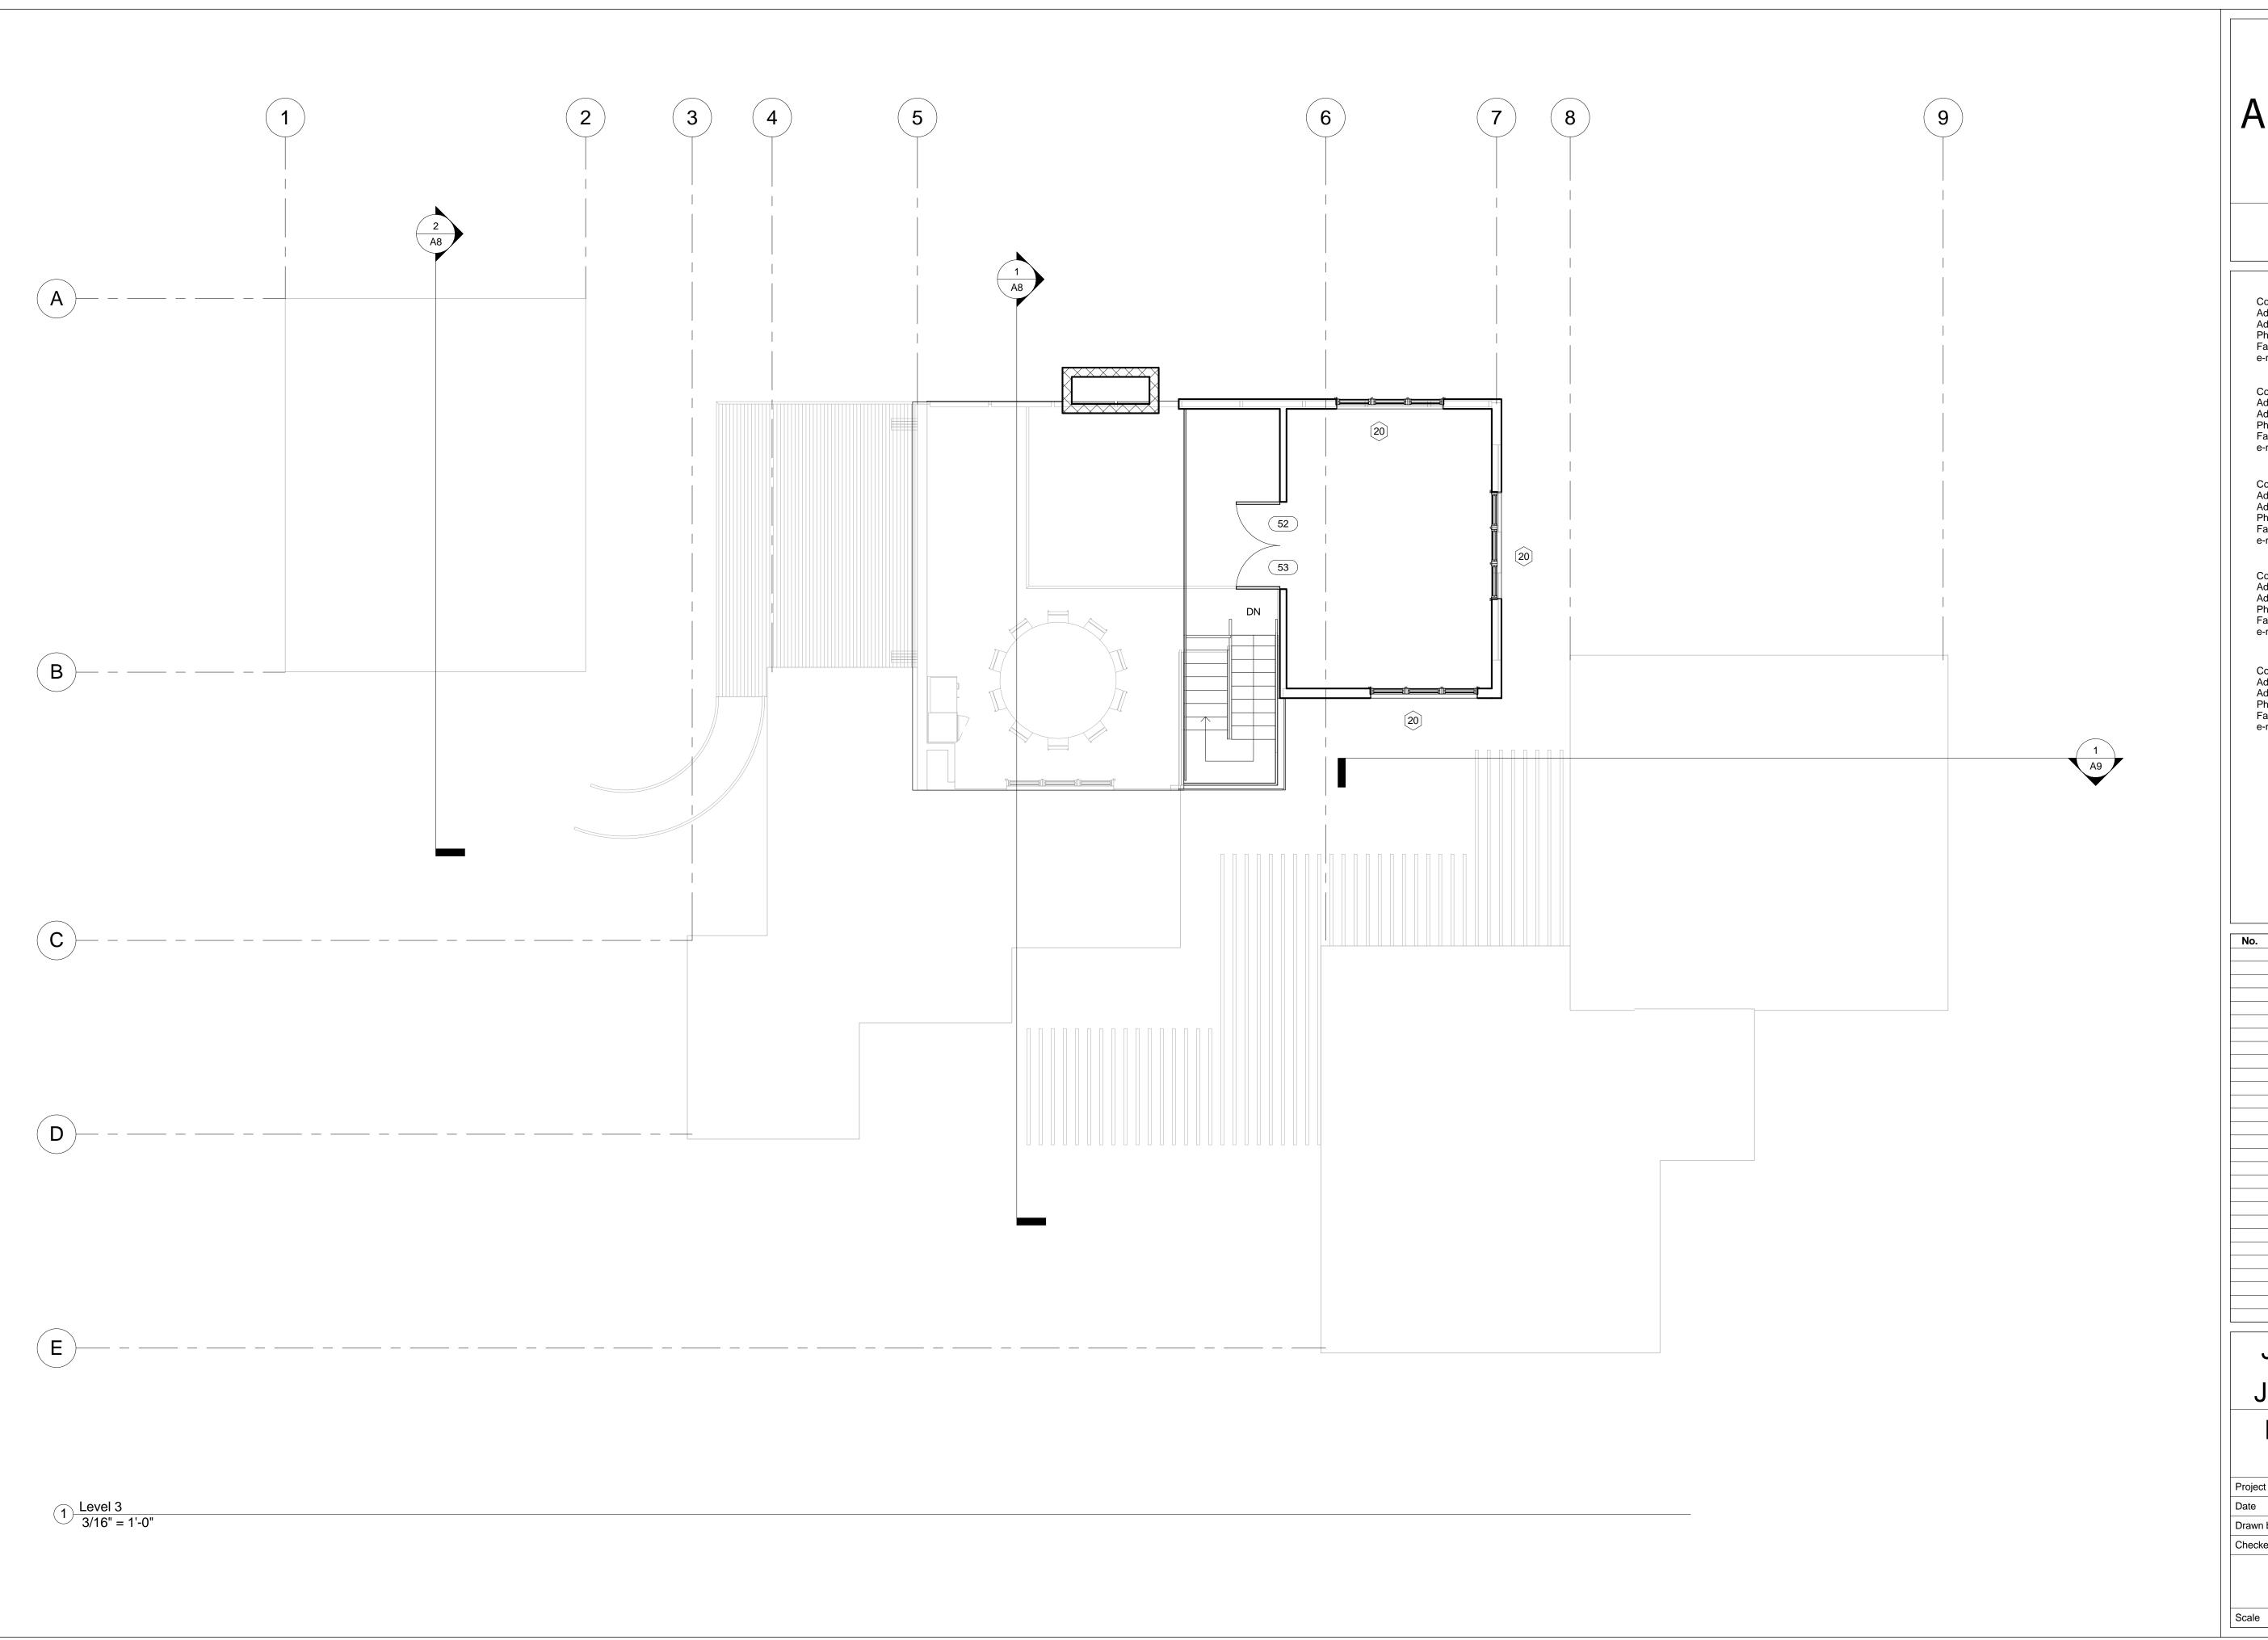

www.autodesk.com/revit

Consultant Address Address Phone

Consultant Address Address Phone Fax e-mail

Consultant Address Address Phone

Consultant Address Address Phone Fax e-mail


Consultant Address Address Phone Fax e-mail

No.	Description	Date

Jonathan Gonzalez Jackson Residences FLOOR PLAN LV3

Project Number Issue Date Drawn by Checker Checked by

A4

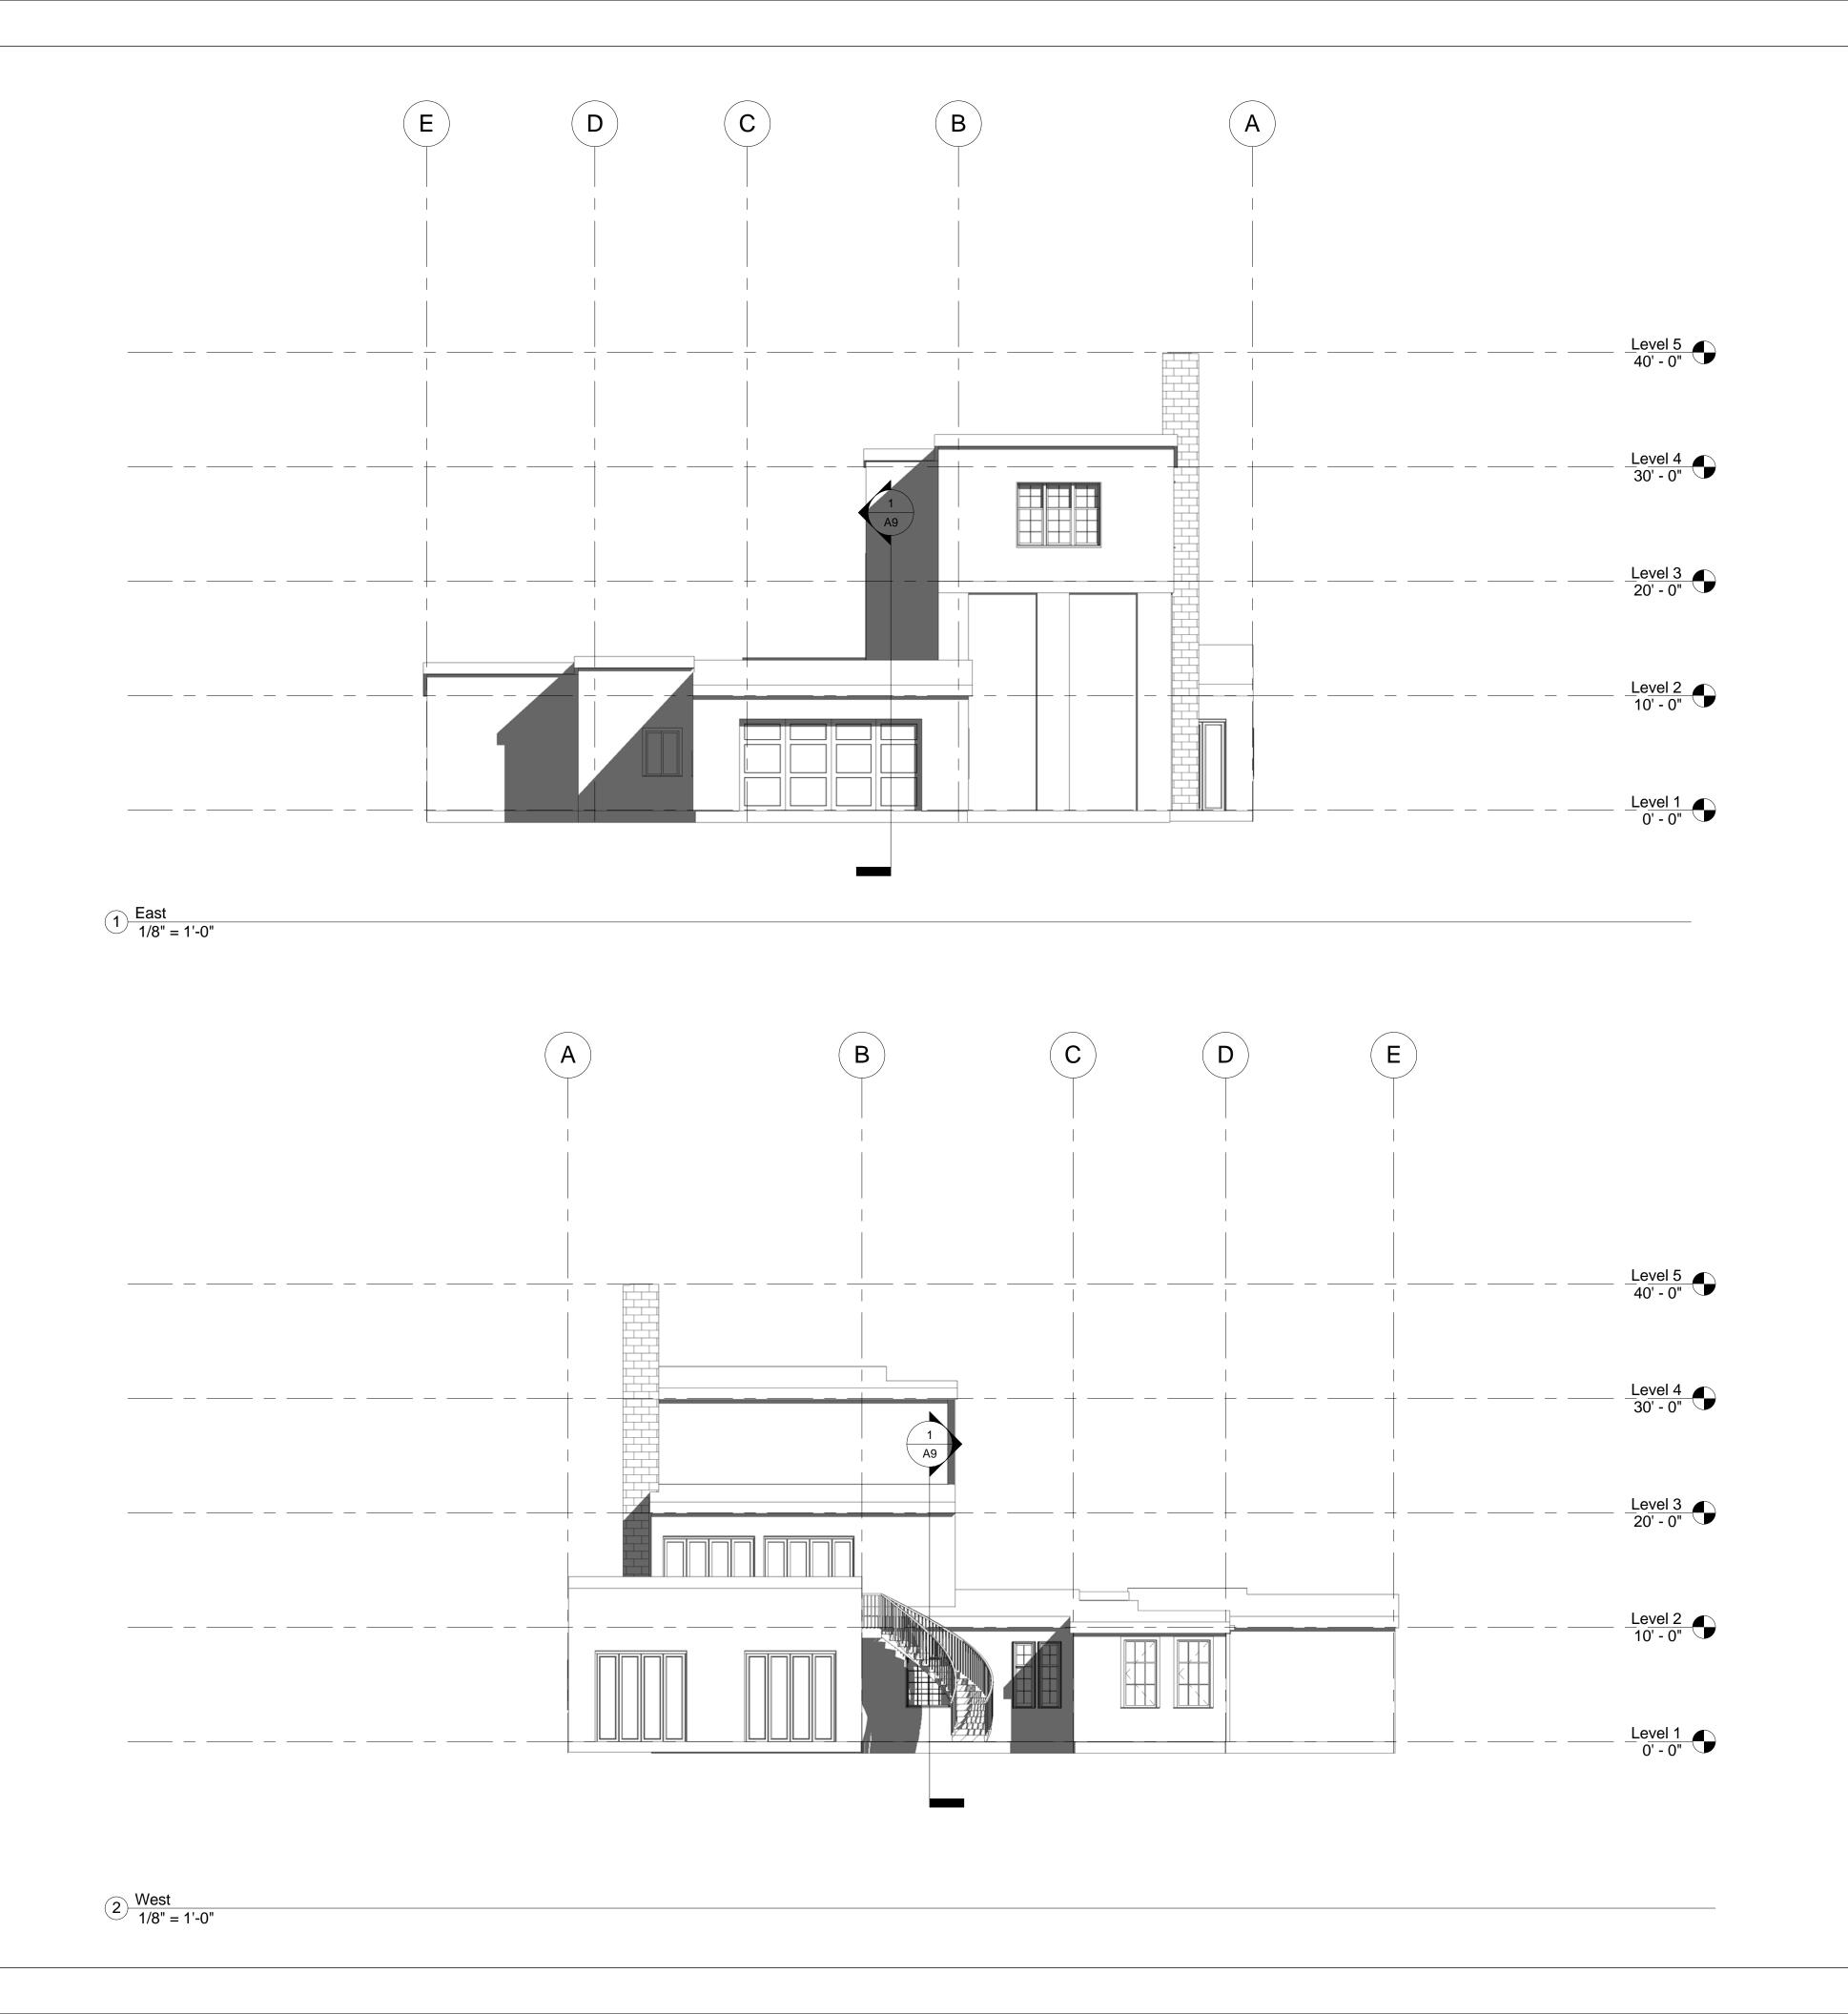

#### Autodesk Revit

www.autodesk.com/revit

Consultant Address Address Phone Fax e-mail

No.	Description	Date
	1 (1 0	•

Jonathan Gonzalez
Jackson Residences
ELEVATIONS EAST &
WEST

Project number

Date

Drawn by

Checked by

Project Number

Issue Date


Author

Checker

A5

Scale

1/8" = 1'-0"

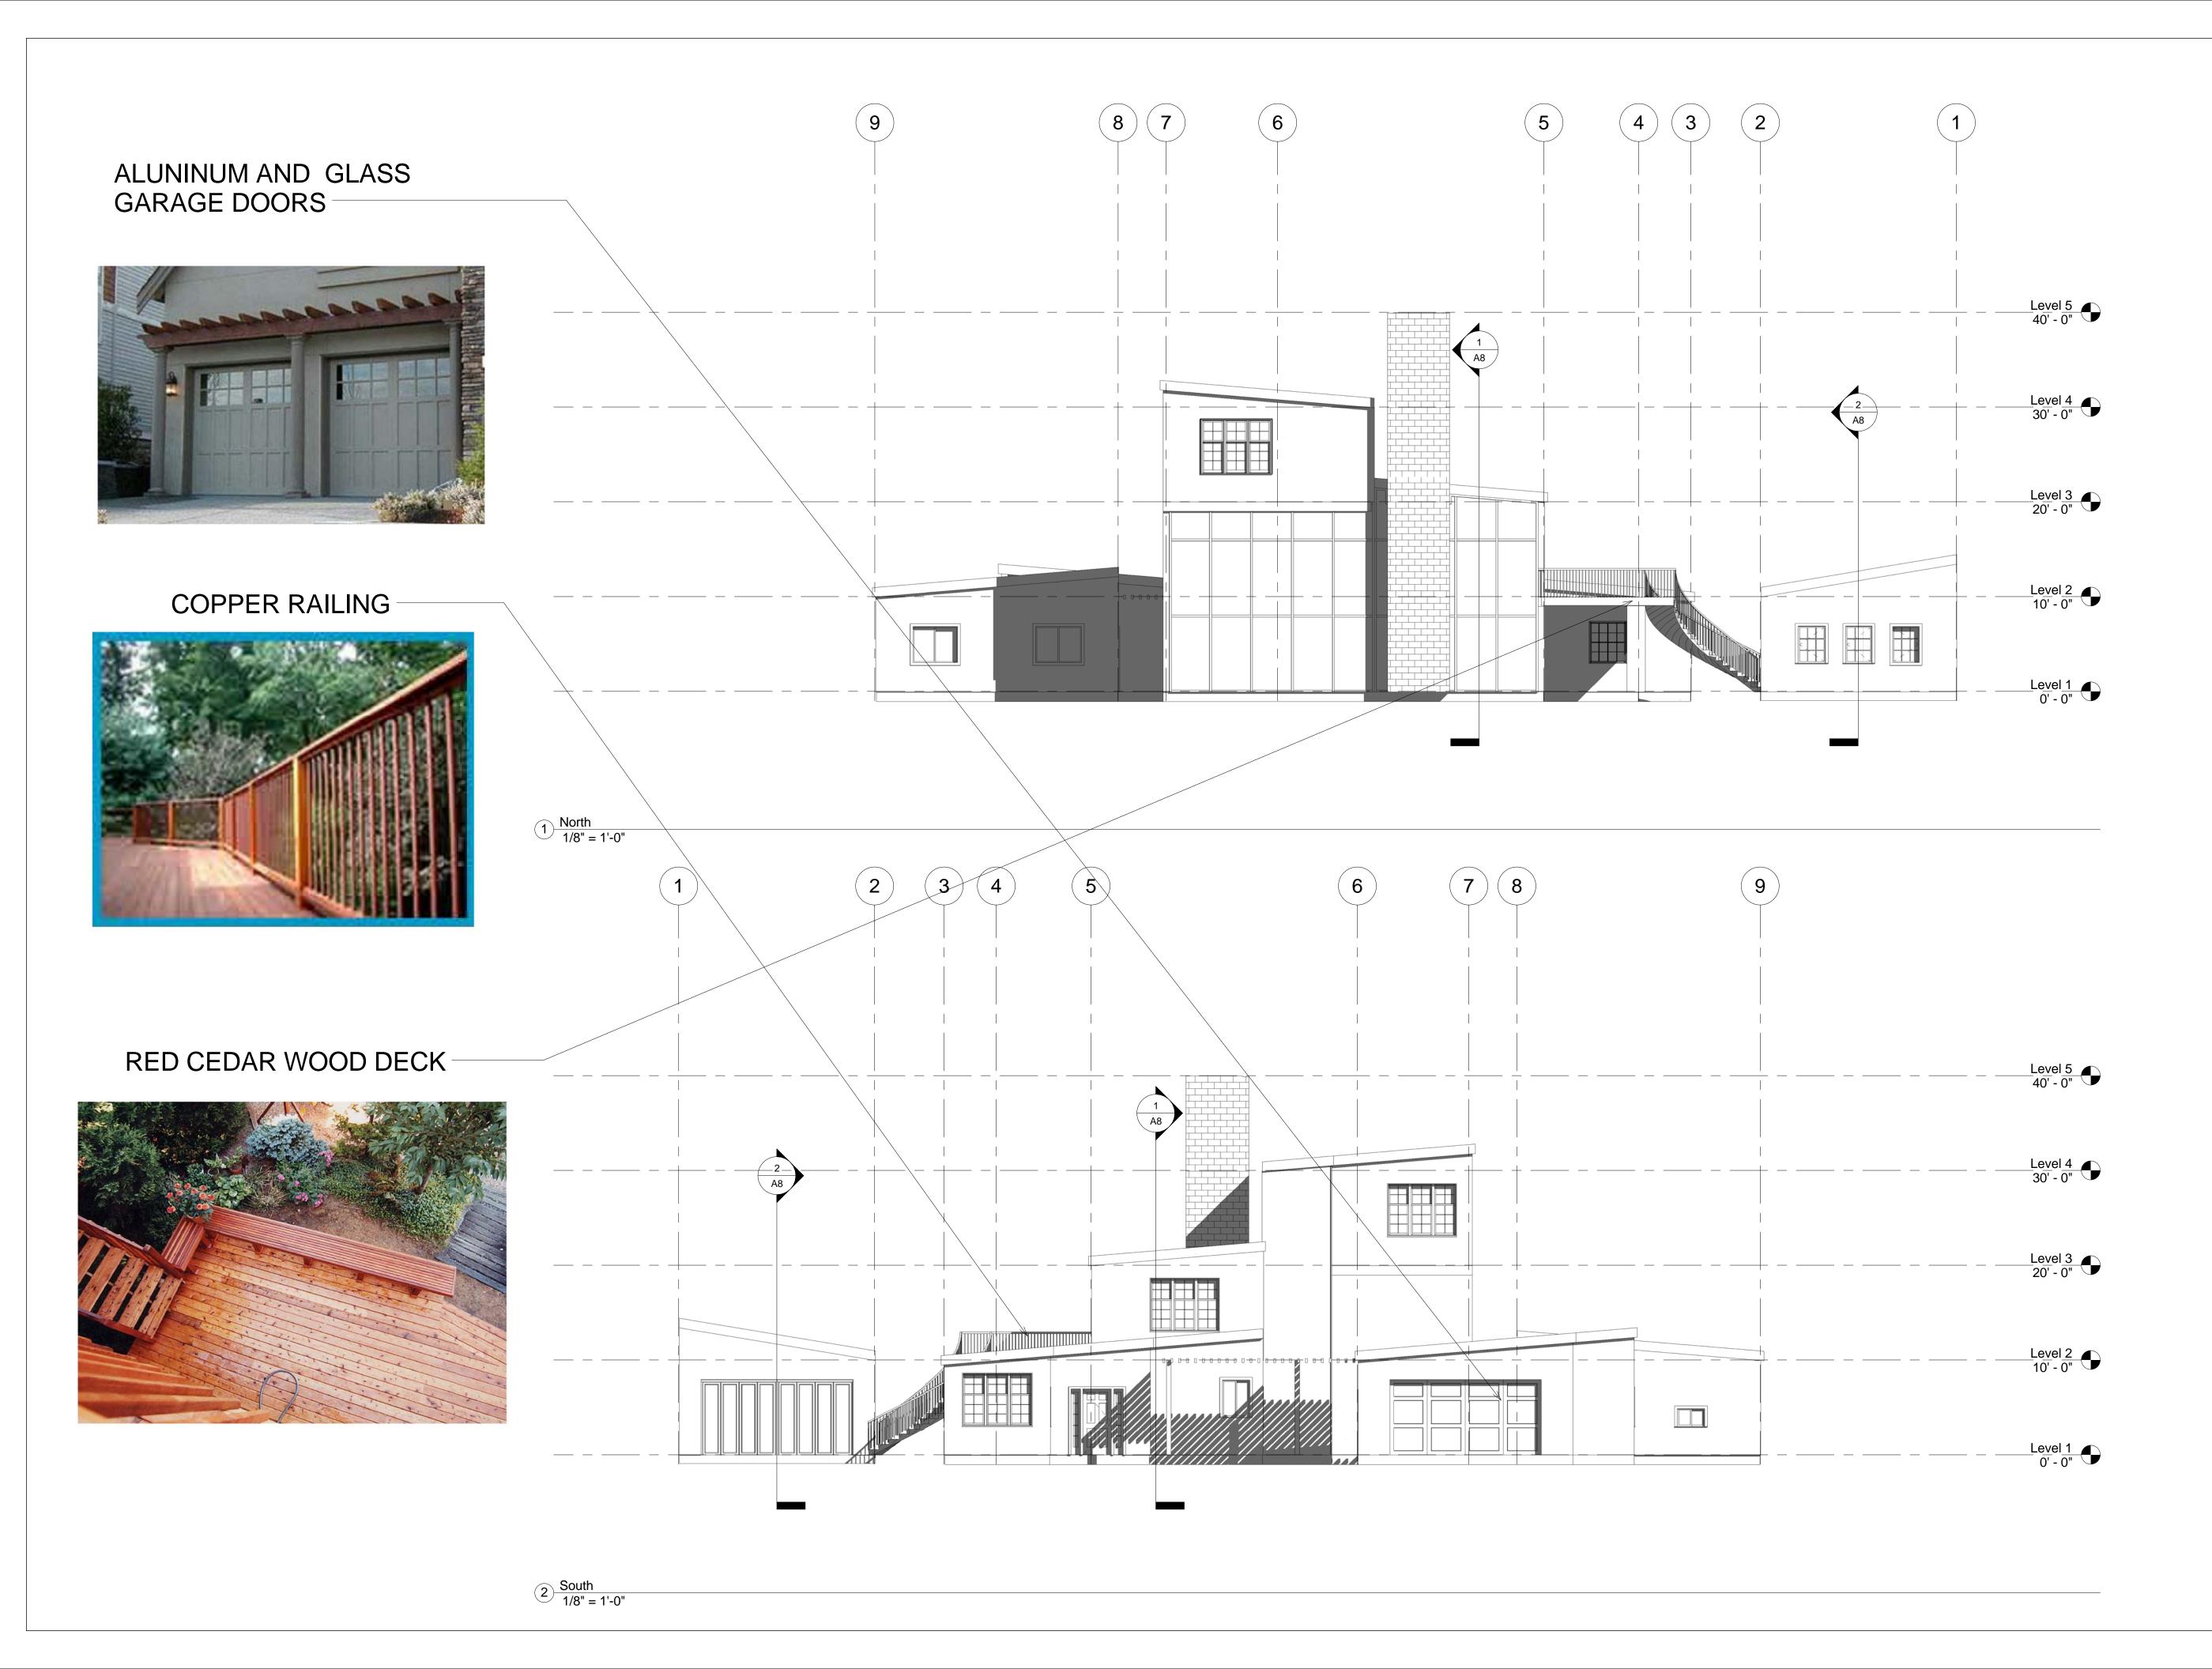

www.autodesk.com/revit

Consultant
Address
Address
Phone
Fax
e-mail

Consultant
Address
Address
Phone
Fax
e-mail

Consultant
Address
Phone
Fax
e-mail

Consultant Address Address Phone Fax e-mail

Consultant Address Address Phone Fax e-mail

No.	Description	Date

Jonathan Gonzalez
Jackson Residences
ELEVATIONS NORTH

& SOUTH

Project number Project Number

Date Issue Date

Drawn by Author


Checked by Checker

A6


Scale

1/8" = 1'-0"

20/2010 11:18:50 AM

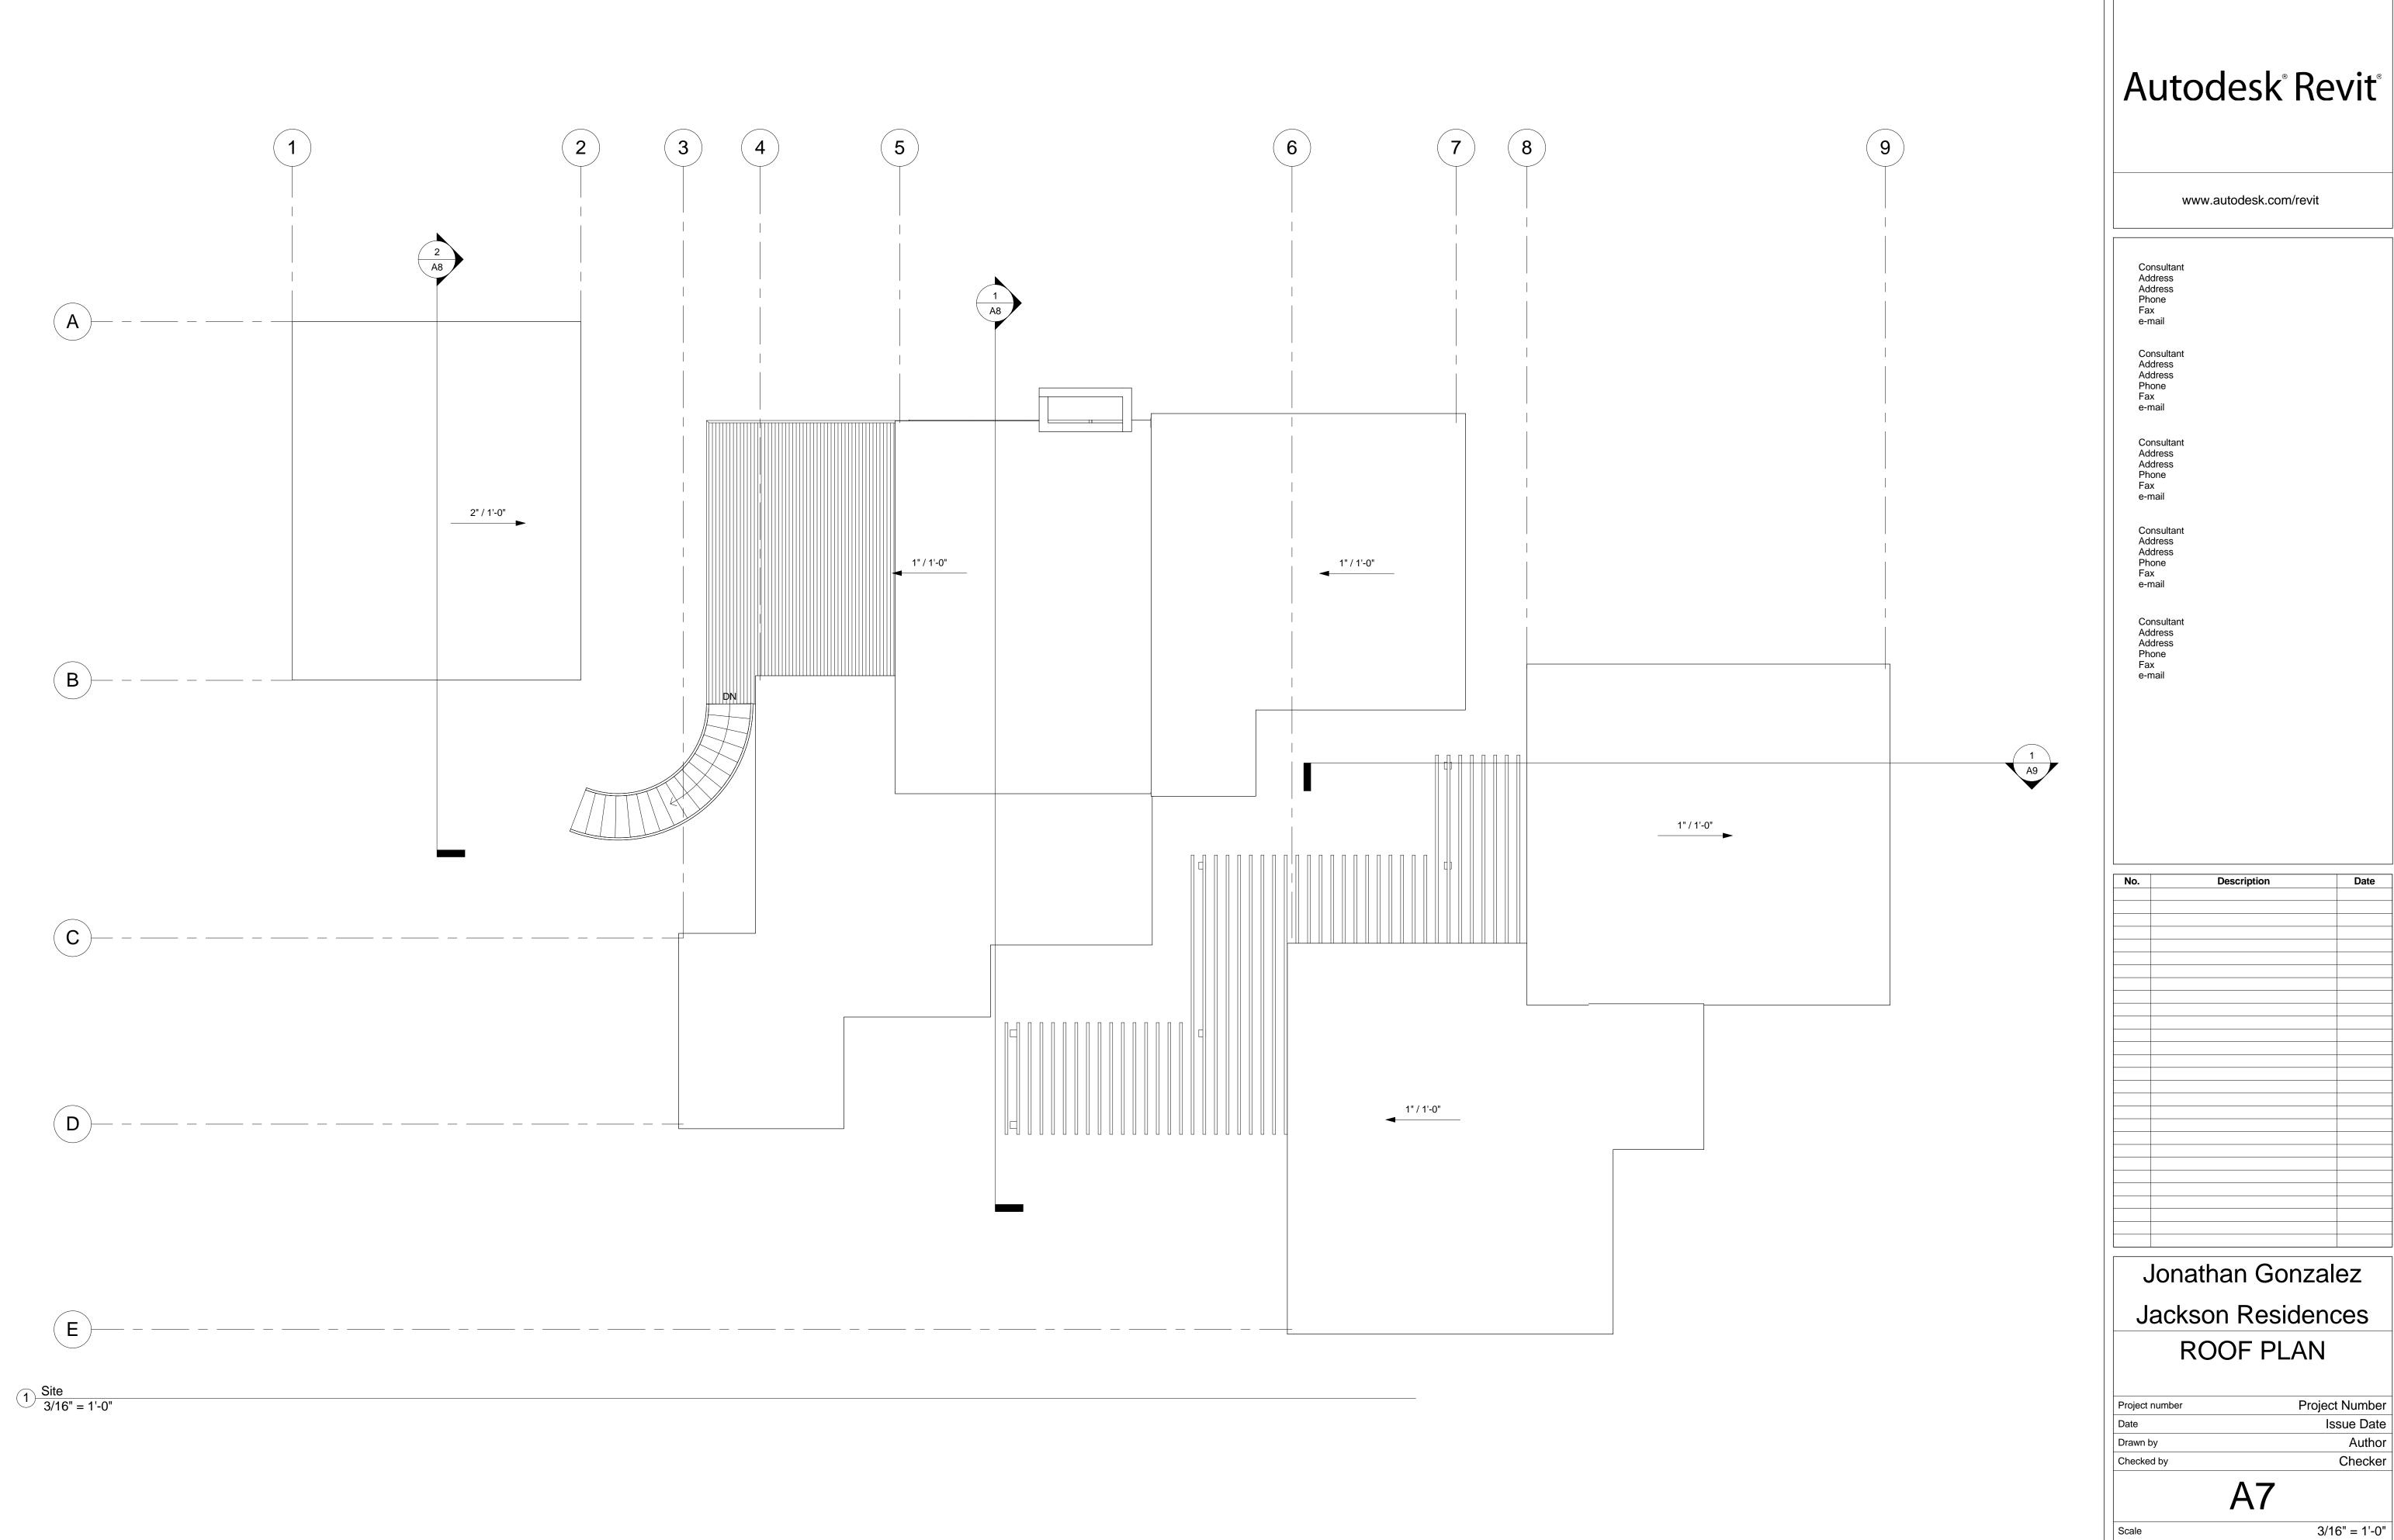

Issue Date Checker

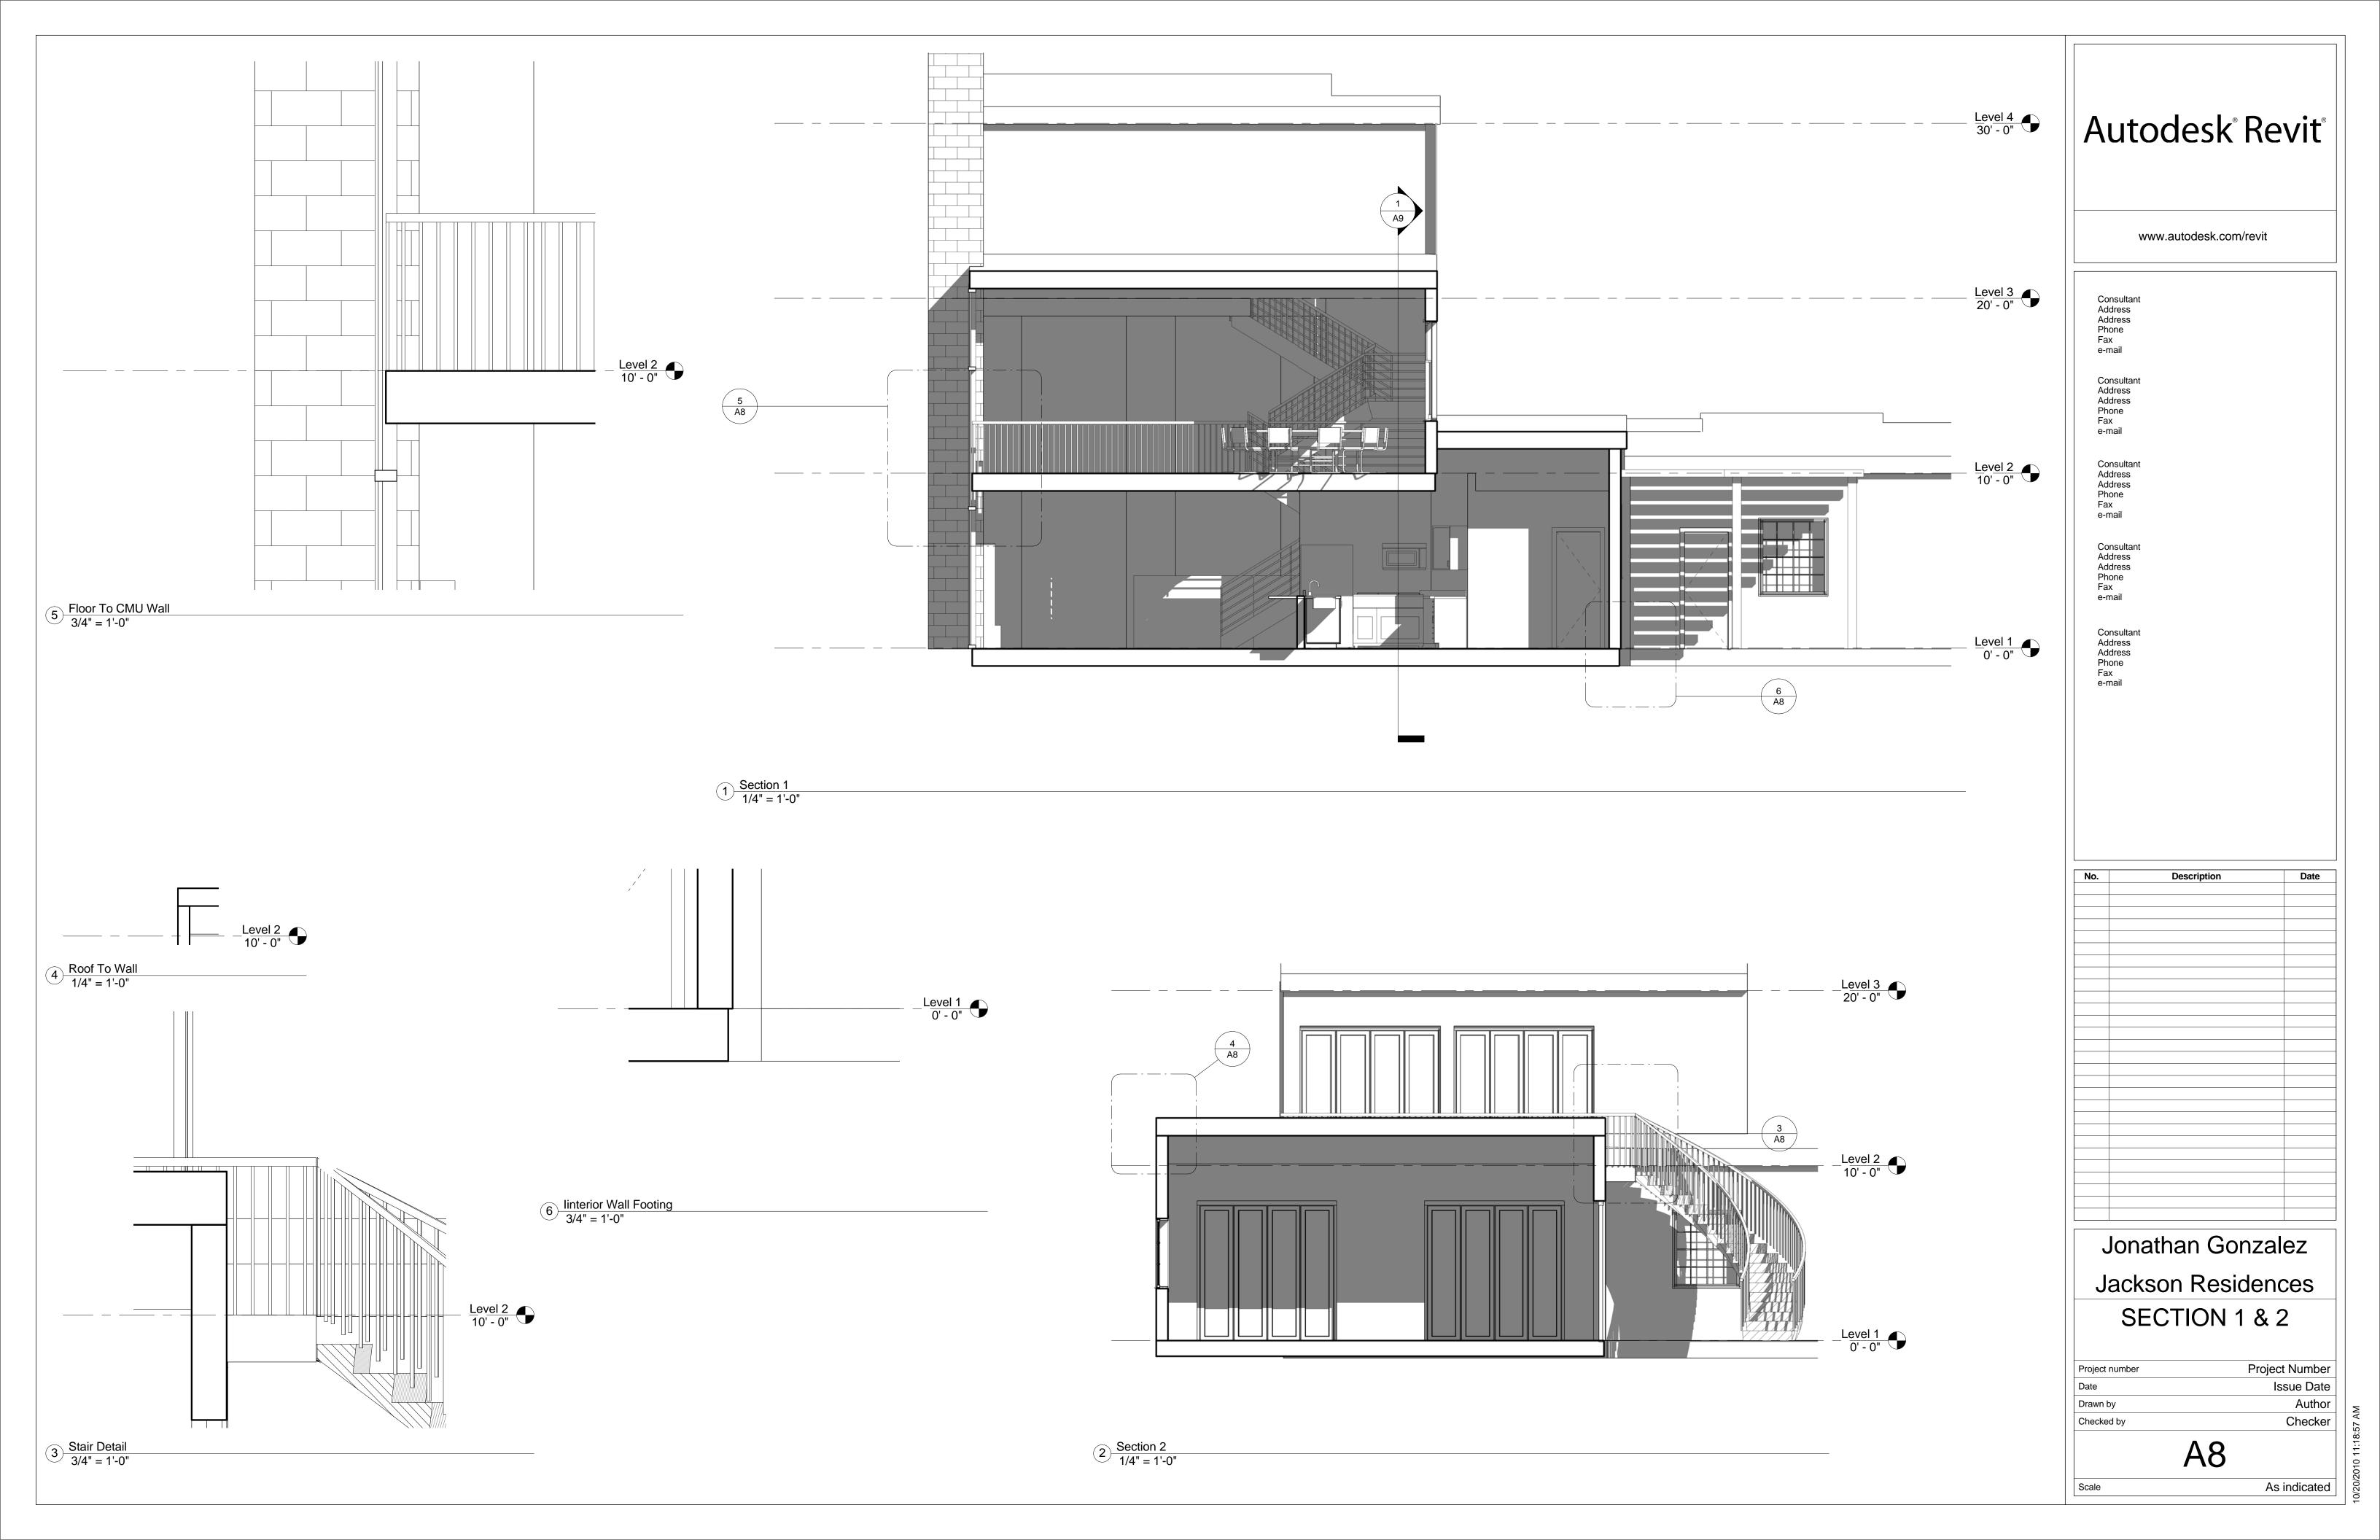



2 SECTION VIEW

### Autodesk<sup>®</sup> Revit<sup>®</sup>

www.autodesk.com/revit

Consultant
Address
Address
Phone
Fax
e-mail

Consultant Address Address Phone Fax e-mail

No.	Description	Date


Jonathan Gonzalez
Jackson Residences
SECTION 3 & BOX


A	.9
Checked by	Checke
Drawn by	Autho
Date	Issue Dat
Project number	Project Number


Scale

0/20/2010 11:19:03 AM

As indicated

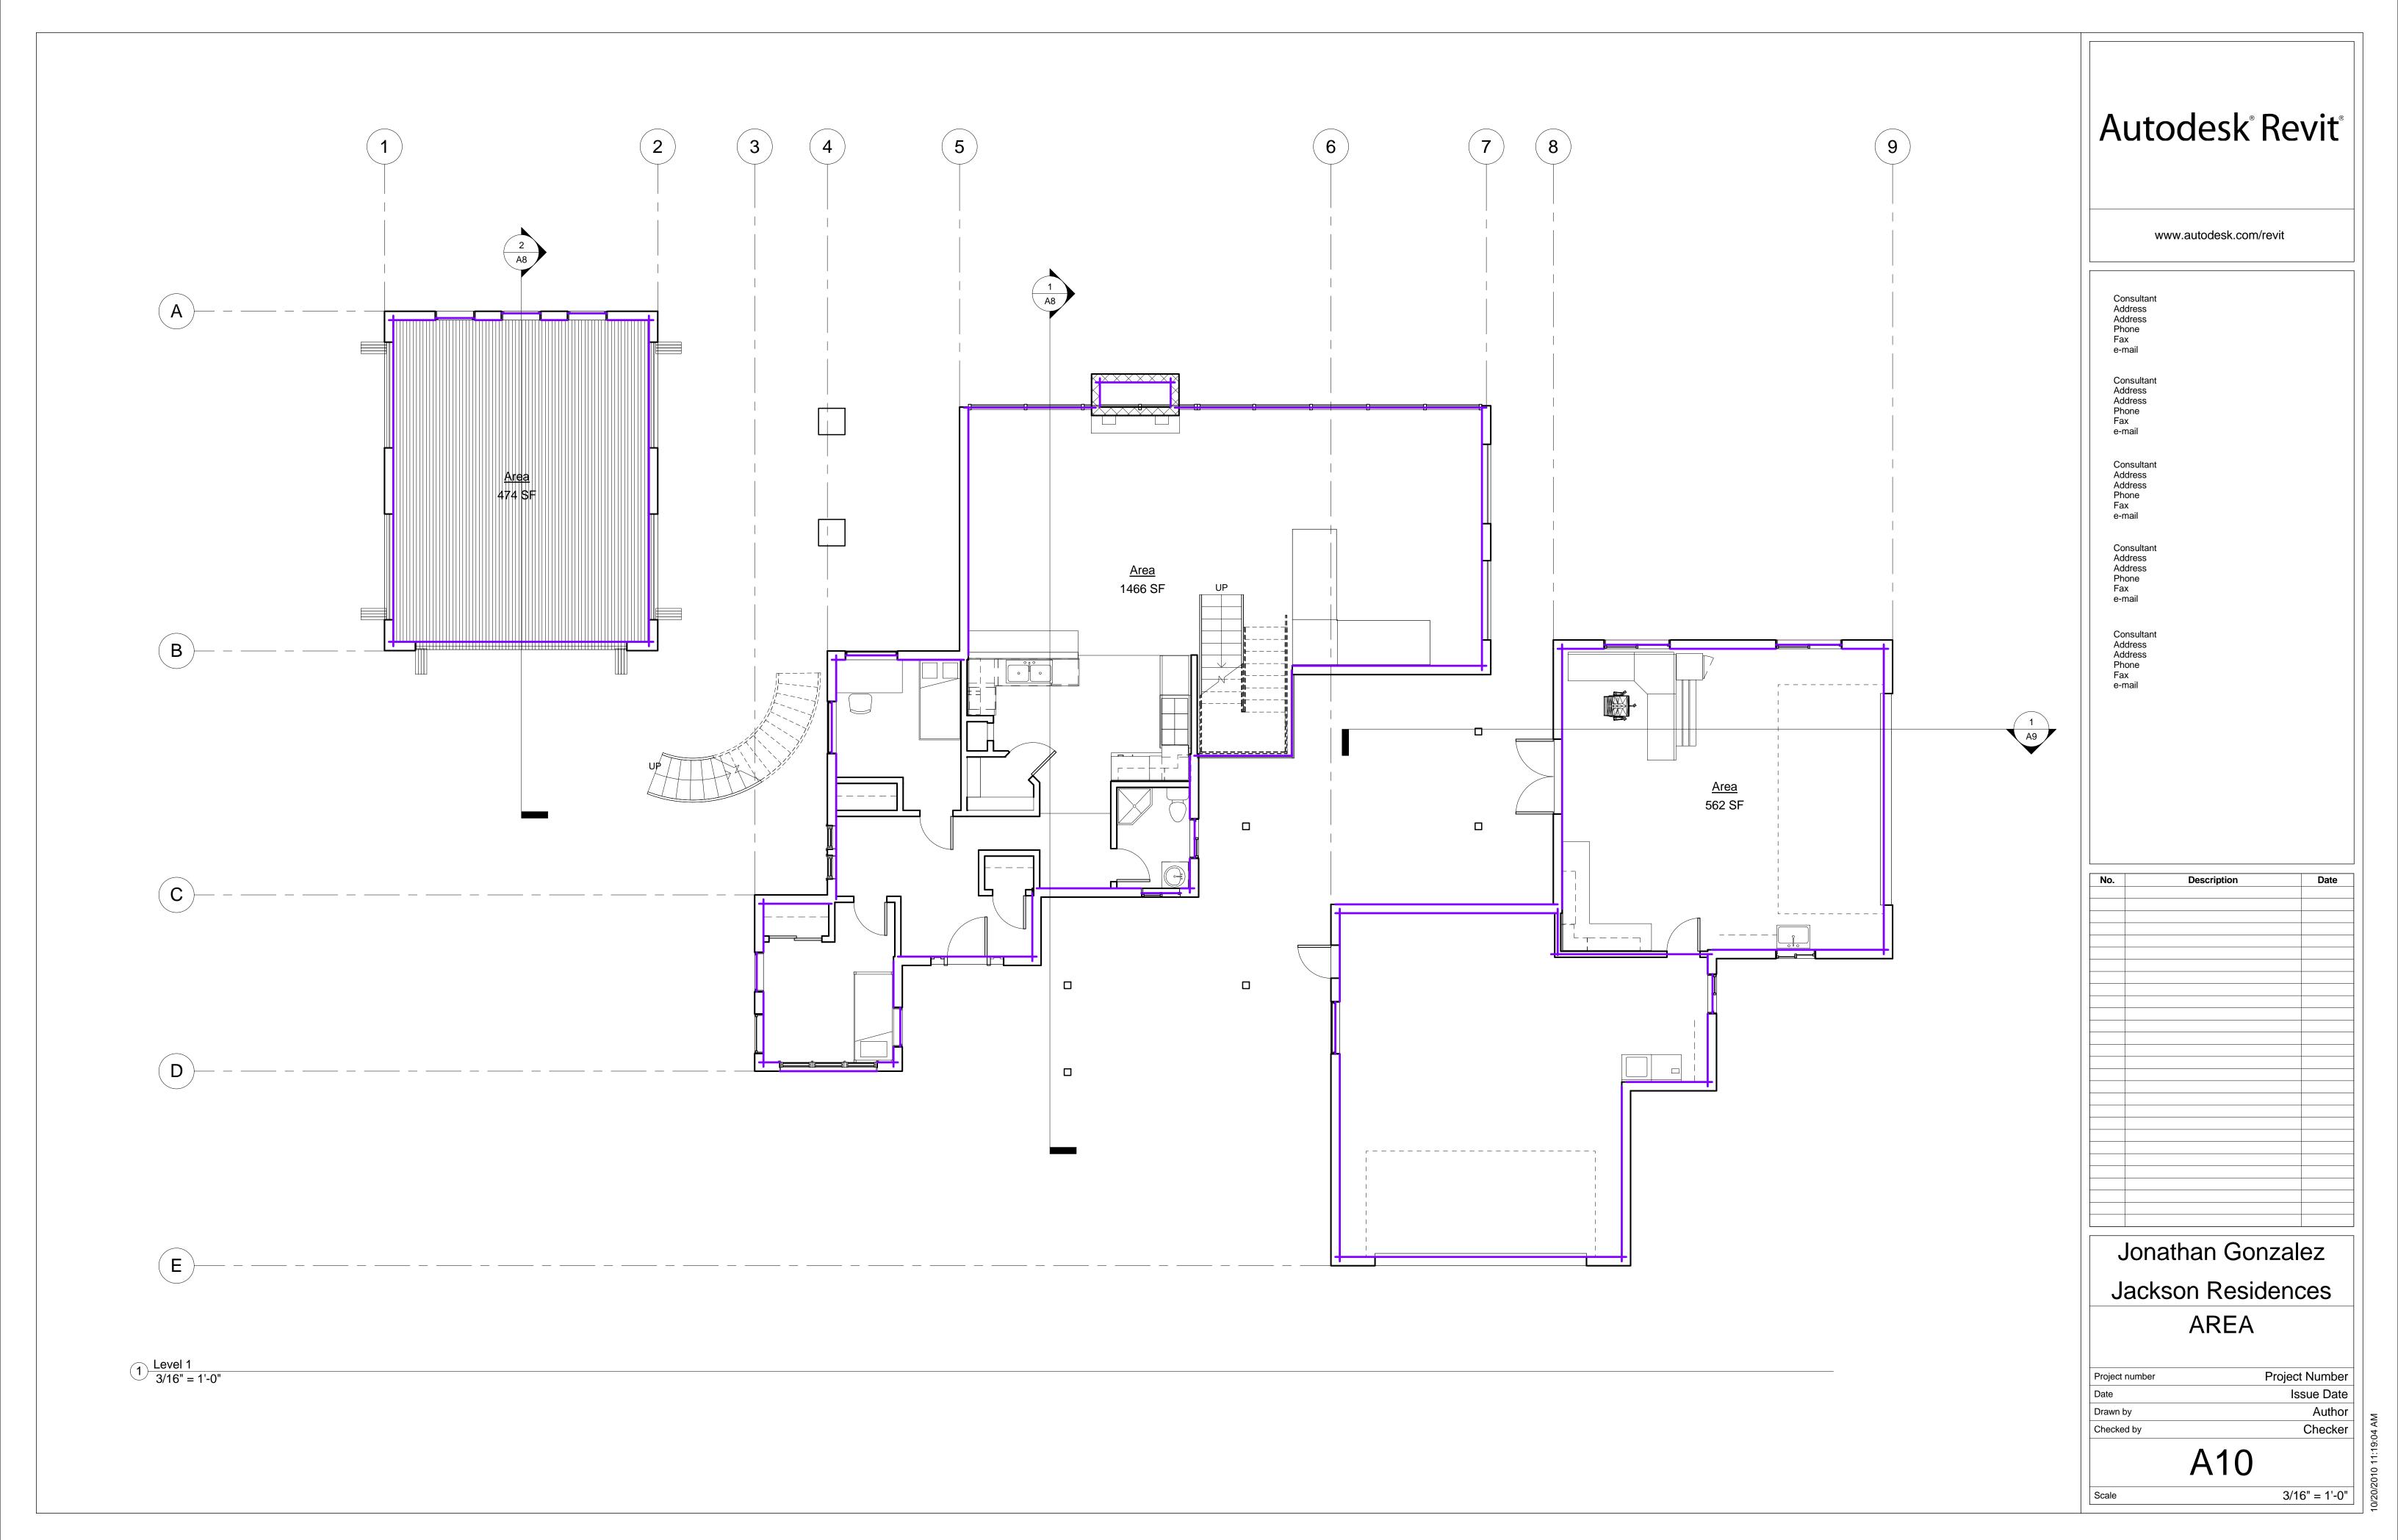

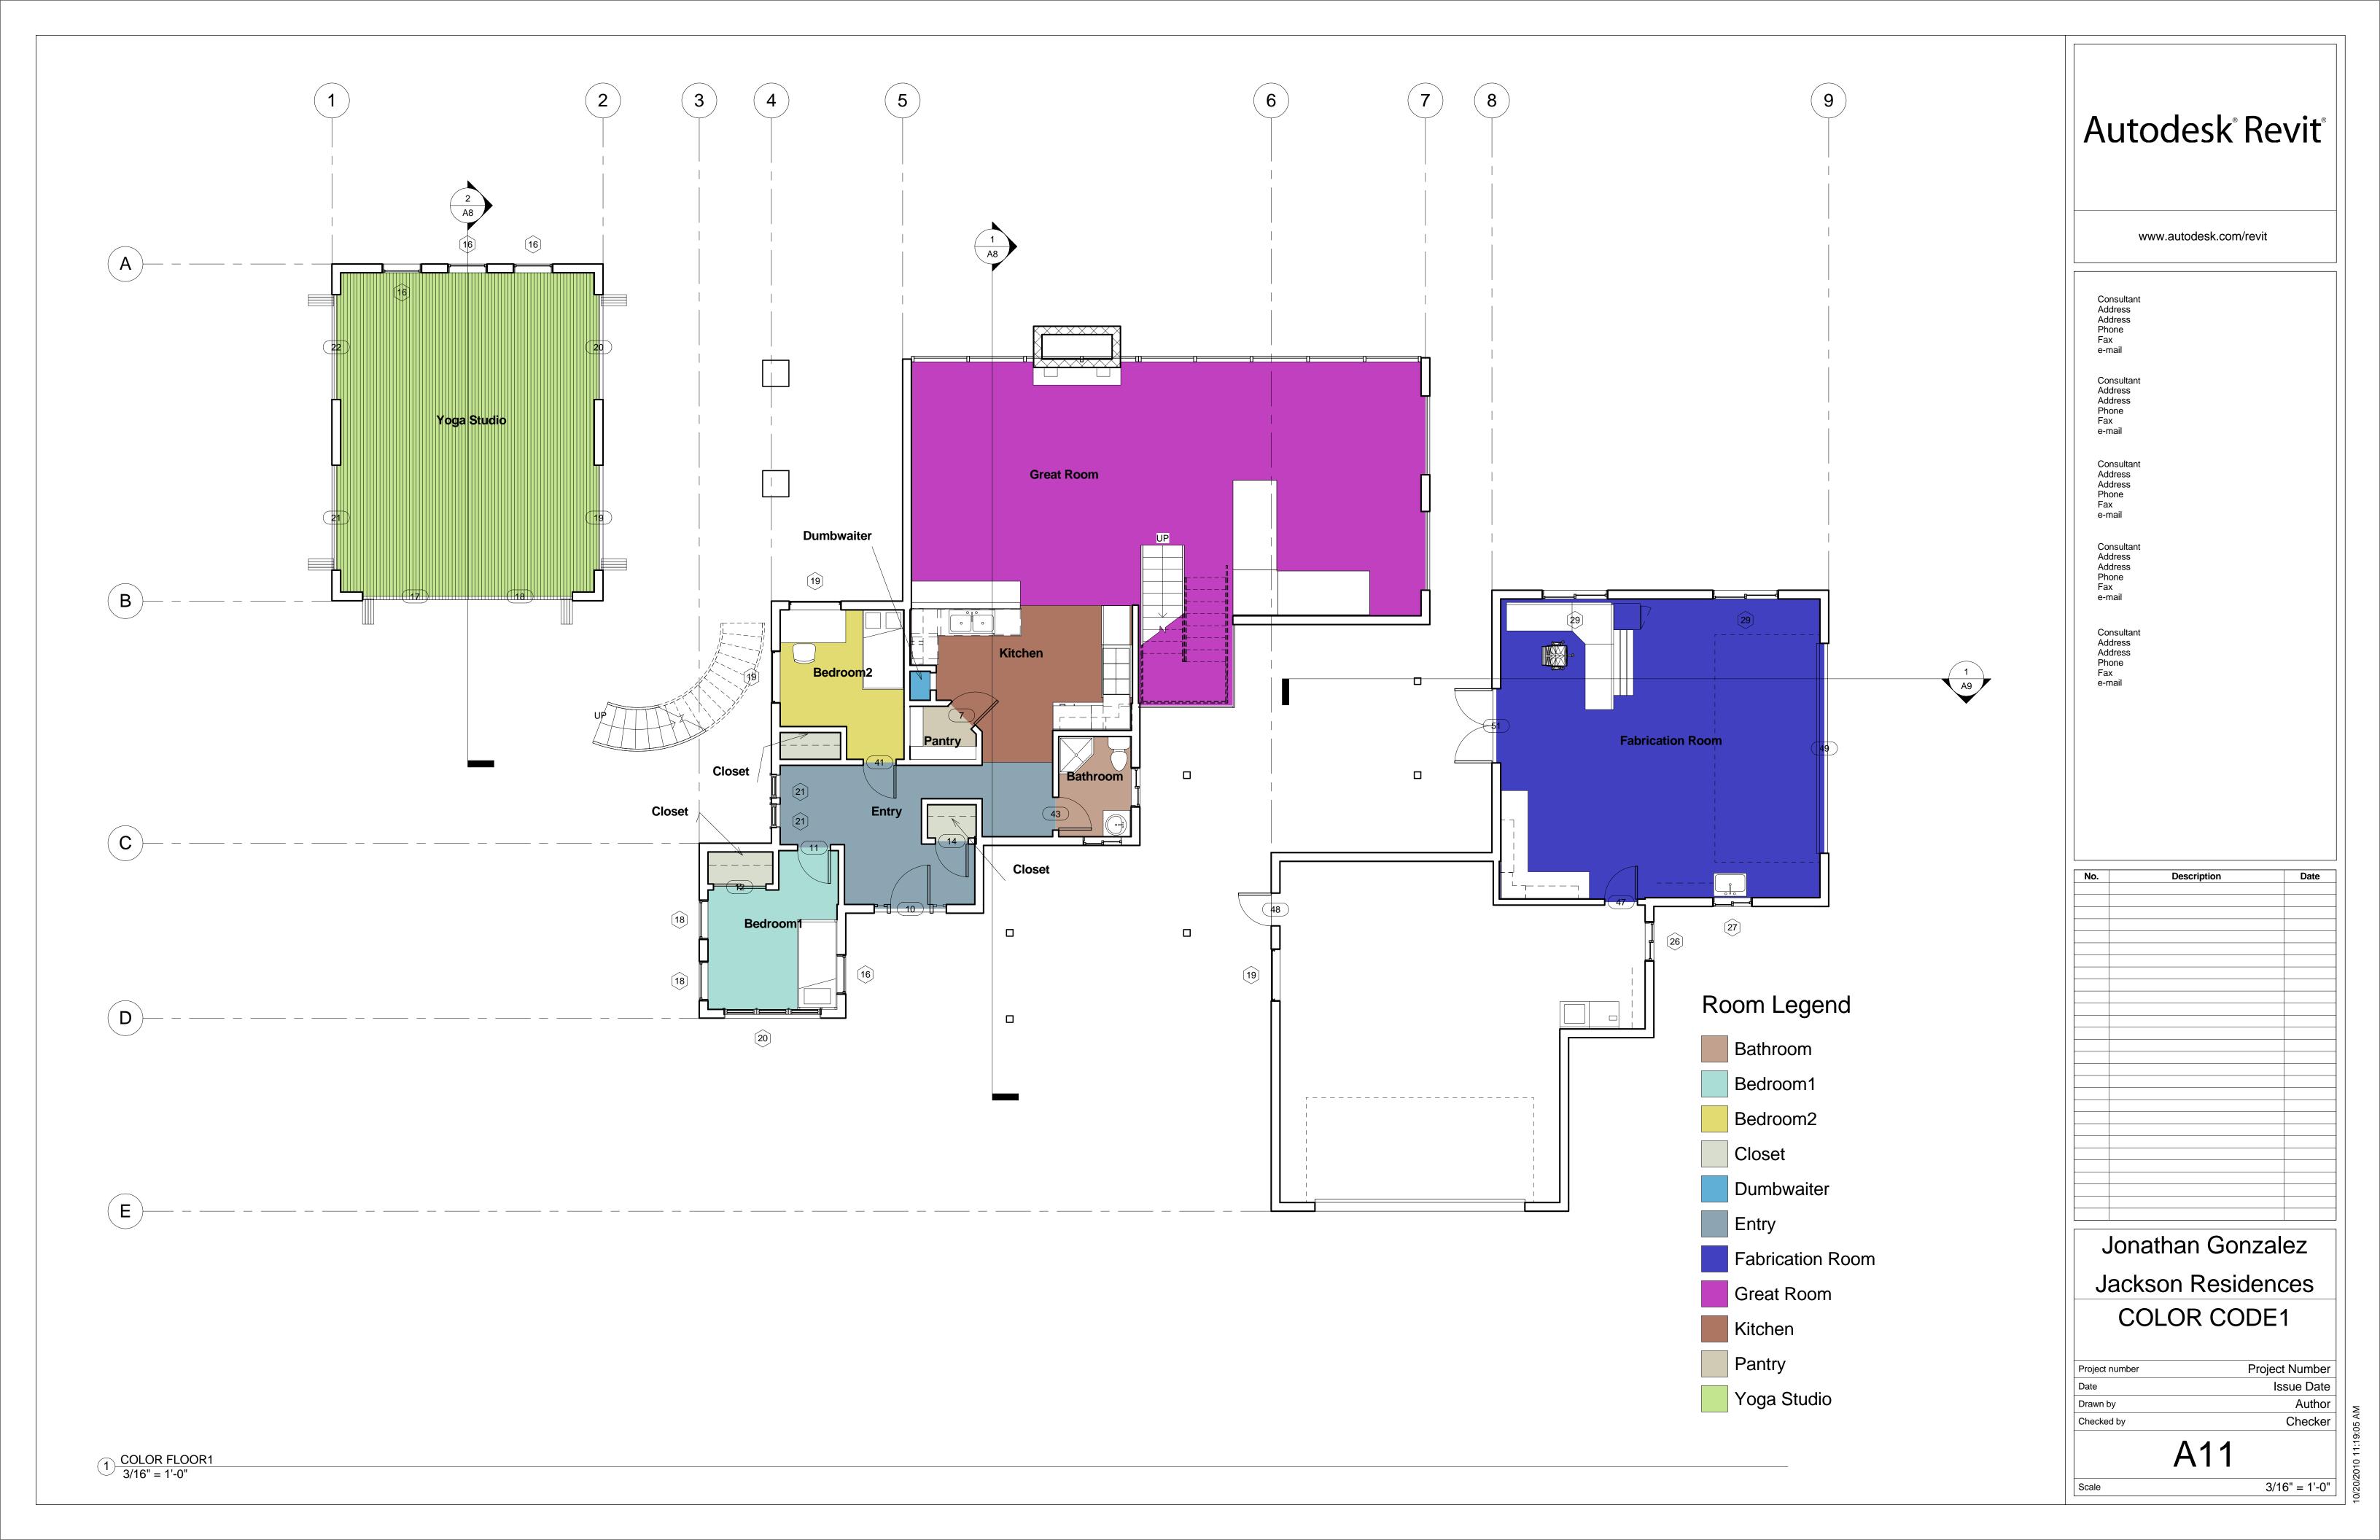

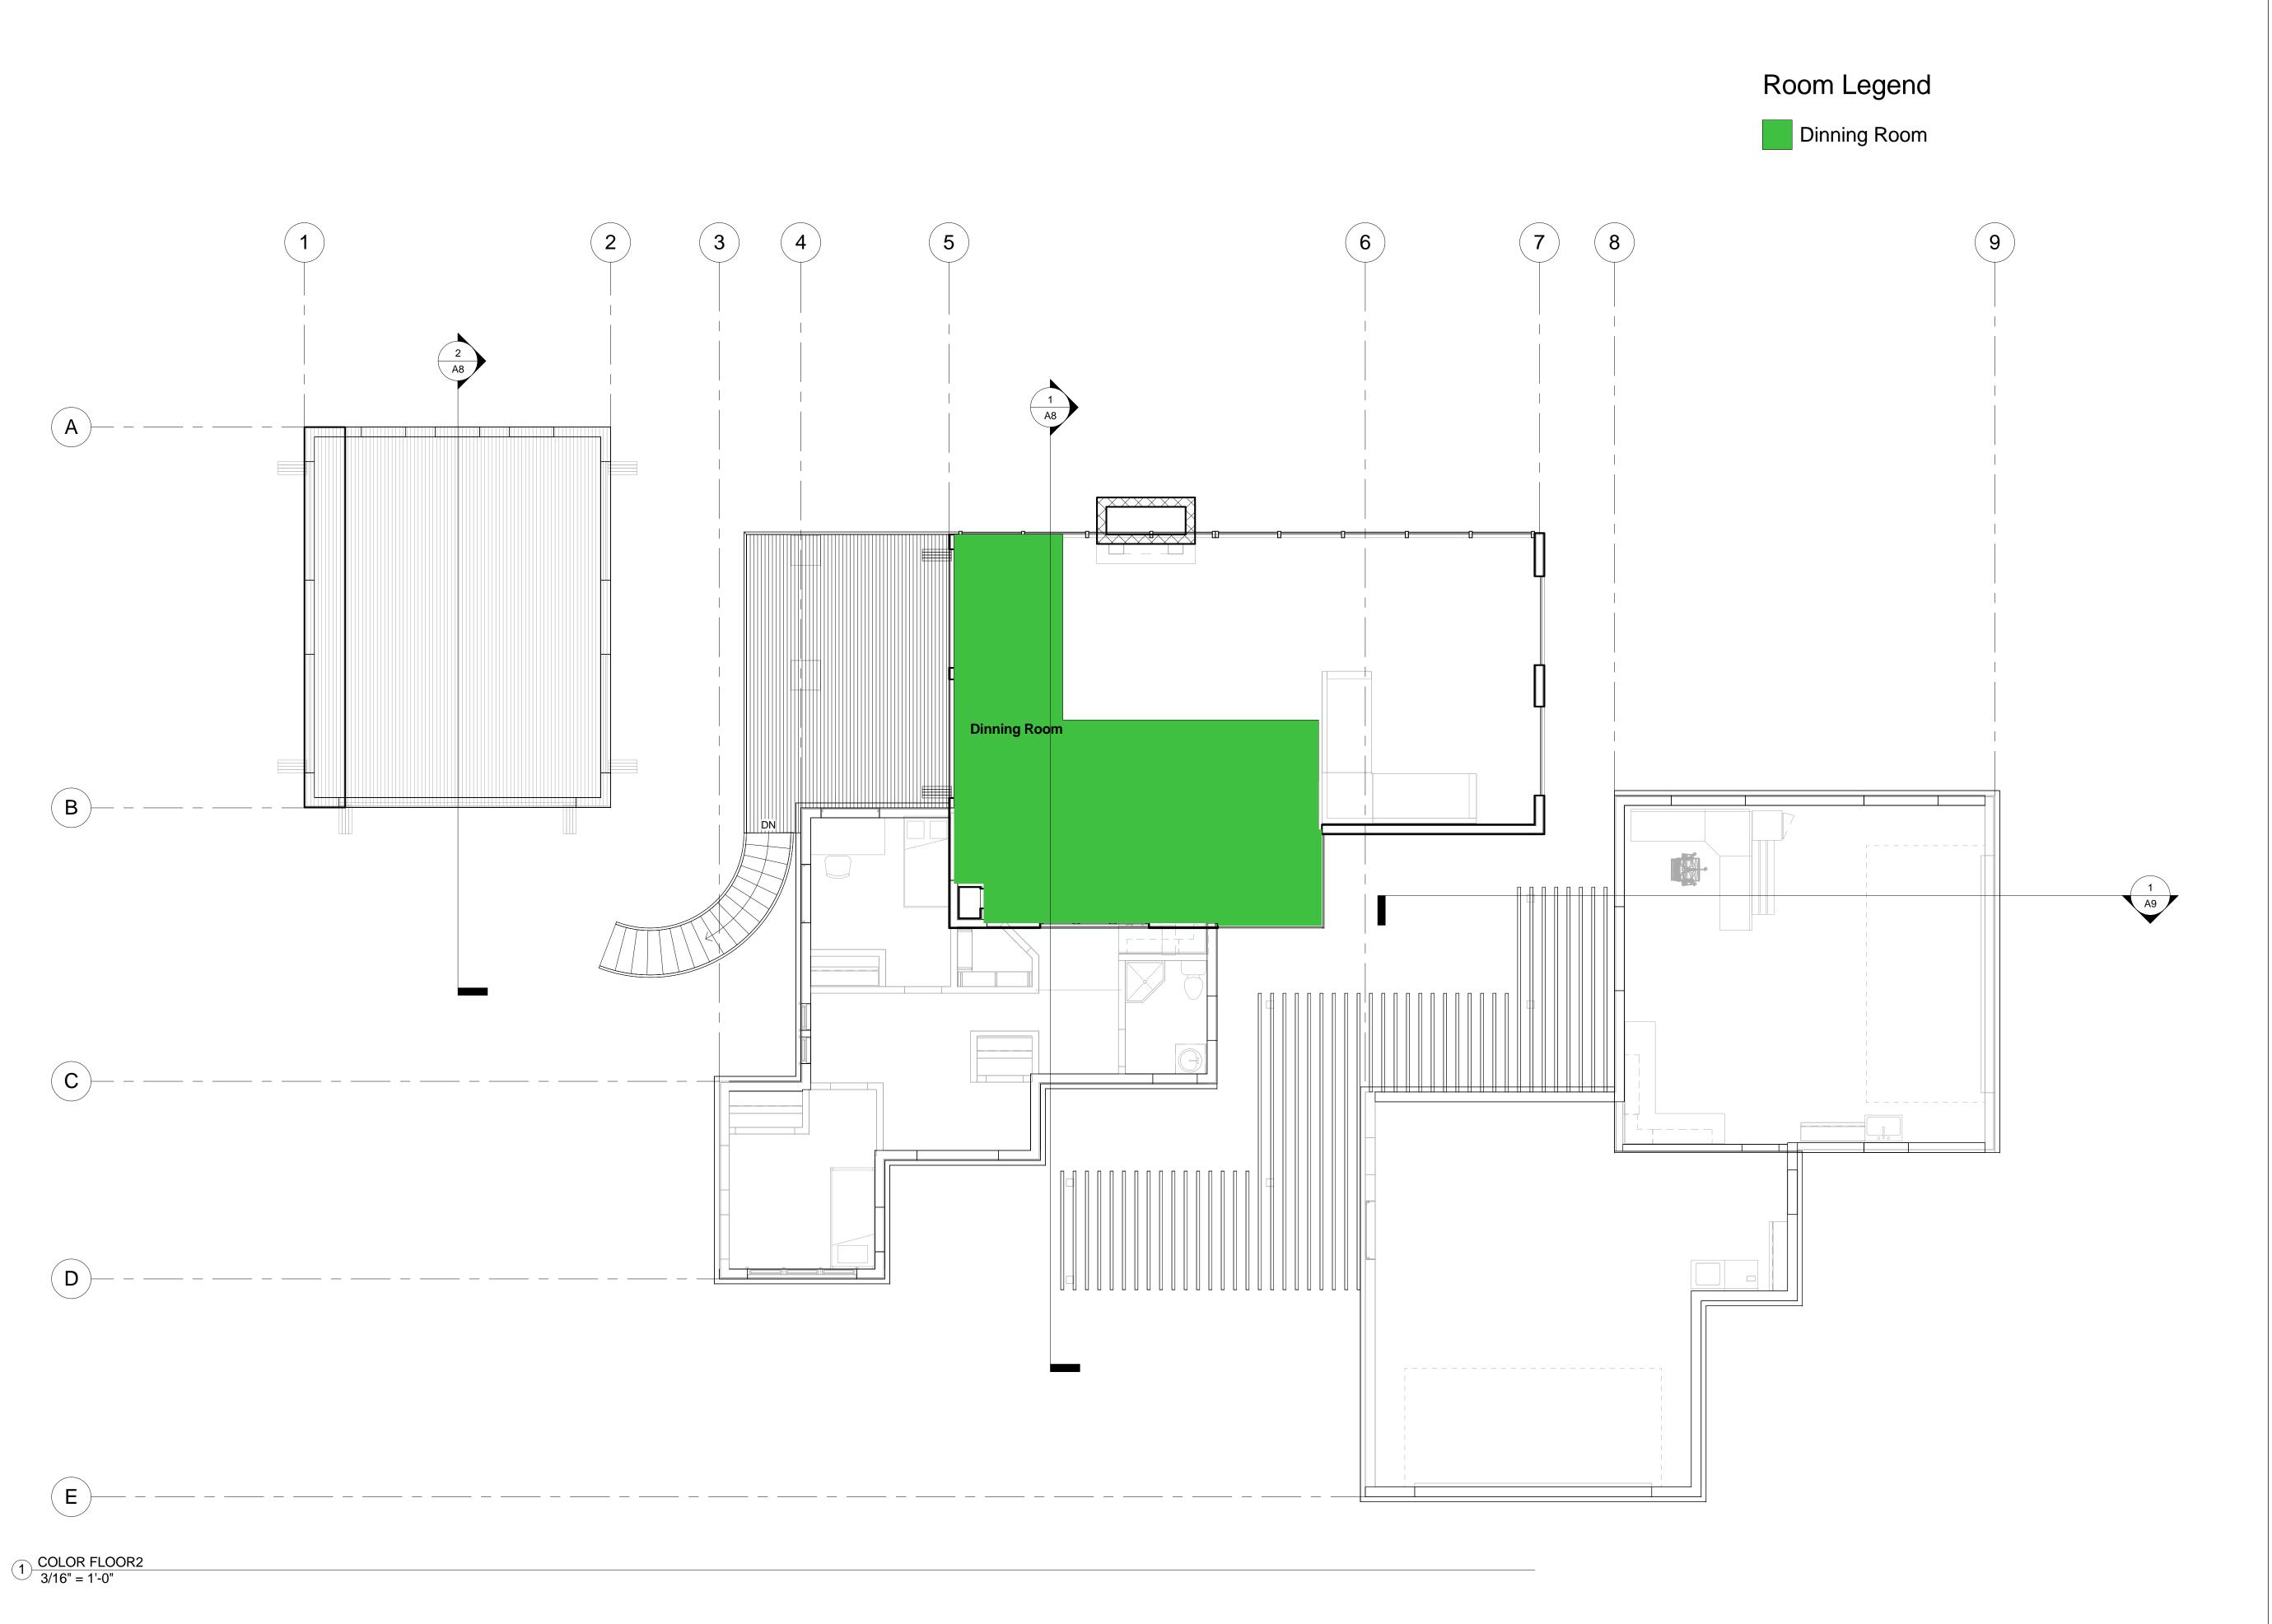

www.autodesk.com/revit

Consultant
Address
Address
Phone
Fax
e-mail

No.	Description	Date
	•	
	Jonathan Gonz	alez

Jonathan Gonzalez
Jackson Residences
COLOR CODE2

Project number

Date

Drawn by

Checked by

Project Number

Issue Date

Checker

A12

Scale












9 INT 5

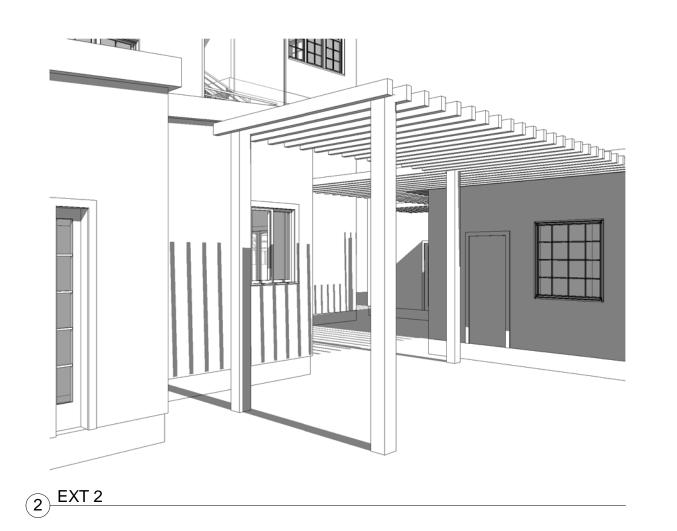



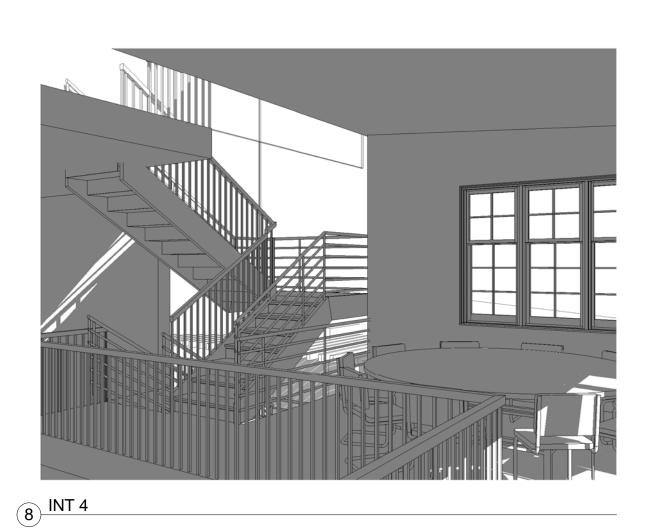

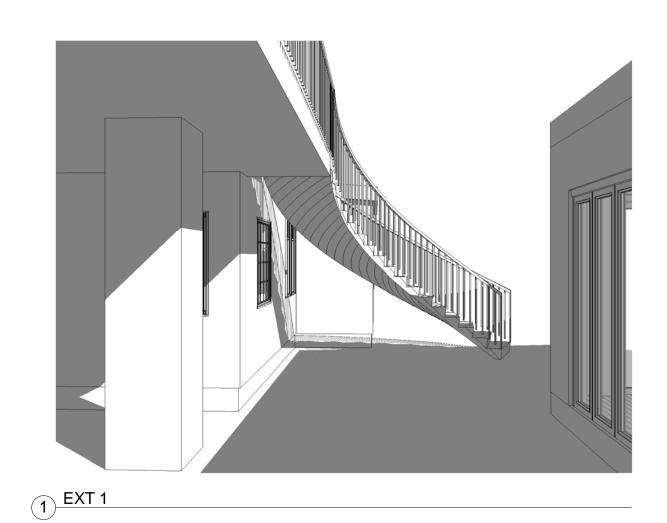





www.autodesk.com/revit

Consulta Address Address Phone Fax e-mail

Consultant Address Address Phone Fax e-mail

> Consultant Address Address Phone Fax e-mail

> Consultant Address Address Phone Fax e-mail

> Consultant Address Address Phone Fax e-mail

No.	Description	Date

Jonathan Gonzalez
Jackson Residences
EXT & INT VIEWS

Project number

Date

Drawn by

Checked by

Project Number

Issue Date

Author

Checker

A13


Scale



PORCELAIN TILE FLOORING

1 FLOOR 1 SECTION



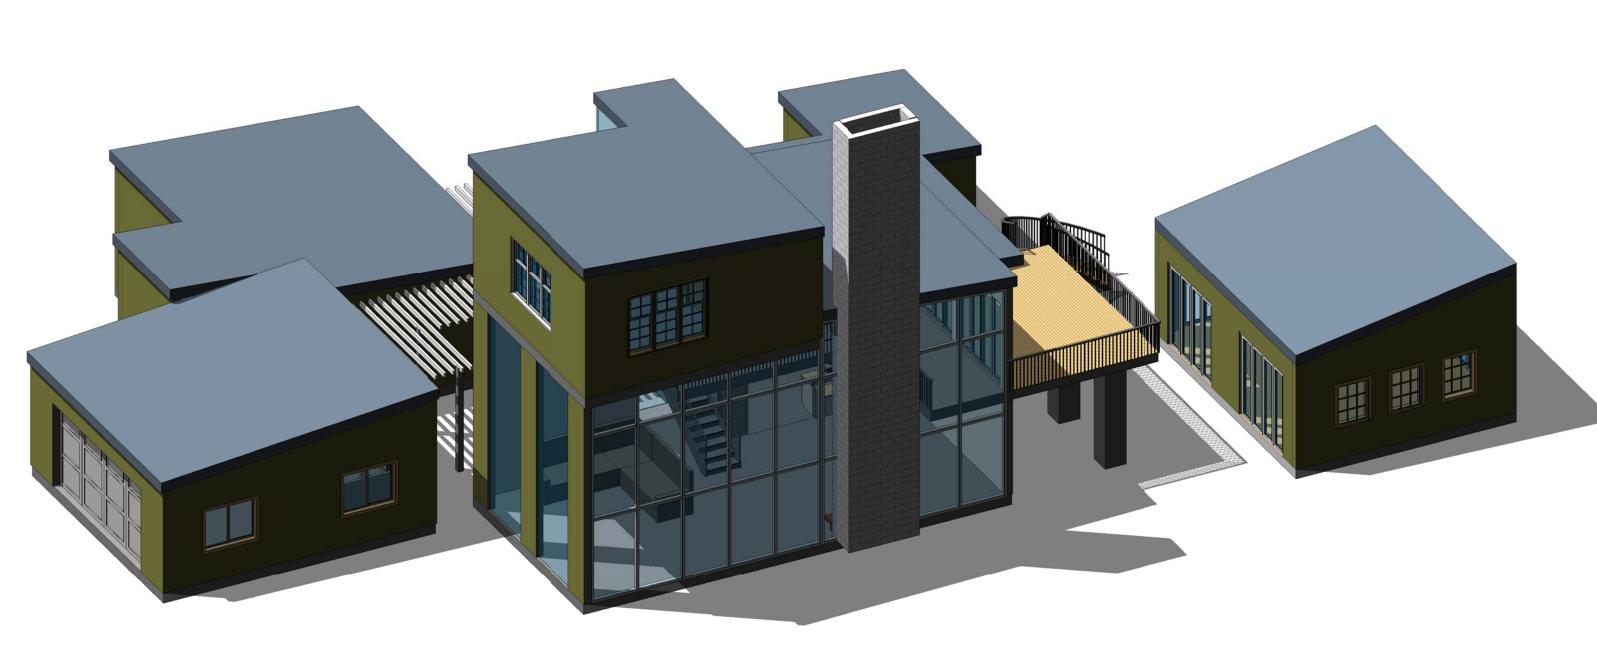

Autodesk<sup>®</sup> Revit<sup>®</sup>

www.autodesk.com/revit

Consu Addre Addre Phone Fax e-mail

Consultant Address Address Phone Fax e-mail

> Consultant Address Address Phone Fax

Consultant Address Address Phone Fax e-mail

Consultant Address Address Phone Fax e-mail

Jonathan Gonzalez
Jackson Residences
3D VIEWS

Project number

Date

Drawn by

Checked by

Project Number

Issue Date

Author

Checker

Scale

A14